

15
2-24-01

~~17~~
~~2-13-01~~

Introduction and first reading: 2/13/01
Public hearing: 2/24/01
Second reading and enactment: 2/24/01

INFORMATION ON PROPOSED ORDINANCE

Title

AN ORDINANCE authorizing the owner of the restaurant located at 1609 King Street to establish and maintain an encroachment into the sidewalk of the public right-of-way at 1609 King Street in the City of Alexandria, Virginia.

Summary

The purposed ordinance permits the owner of the Uptowner Café, at 1609 King Street, to establish and maintain a outdoor restaurant seating, which will encroach into the public sidewalk at the northeast corner of King and Harvard Streets in the City of Alexandria, Virginia.

Sponsor

Staff

Eileen P. Fogarty, Director, Planning and Zoning
Ignacio B. Pessoa, City Attorney

Authority

§ 2.03, Alexandria City Charter

Estimated Costs of Implementation

None

Attachments in Addition to Proposed Ordinance and its Attachments (if any)

None

~~17~~ / 15
~~2-13-01~~ / 2-24-01

ORDINANCE NO. _____

AN ORDINANCE authorizing the owner of the restaurant located at 1609 King Street to establish and maintain an encroachment into the sidewalk of the public right-of-way at 1609 King Street in the City of Alexandria, Virginia.

WHEREAS, Moon Ock Cho (“Owner”) is the owner and operator of a restaurant known as the Uptowner Café, located at 1609 King Street in the City of Alexandria, Virginia; and

WHEREAS, owner desires to establish and maintain outdoor restaurant seating which will encroach into the sidewalk of the public right-of-way at the northeast corner of King and Harvard Streets; and

WHEREAS, the public right-of-way at such corner will not be significantly impaired by this encroachment; and

WHEREAS, this encroachment has been approved by the Planning Commission of the City of Alexandria at one of its regular meetings subject to certain conditions; and

WHEREAS, it has been determined by the Council of the City of Alexandria that this encroachment is not detrimental to the public interest; therefore,

THE CITY COUNCIL OF ALEXANDRIA HEREBY ORDAINS:

Section 1. That Owner be and the same hereby is authorized to establish and maintain an encroachment into the sidewalk of the public right-of-way at the northeast corner of King and Harvard Streets in the City of Alexandria, said encroachment consisting of outdoor restaurant seating, as shown generally on the attached drawings; provided, however, that a minimum six foot wide unobstructed pathway for pedestrian access shall be maintained on the public sidewalk along Harvard Street, and a like ten foot wide pathway shall be maintained on the public sidewalk along King Street, until the encroachment is removed or destroyed or the authorization to maintain it is terminated by the city; provided, that this authorization to establish and maintain the encroachment shall not be construed to relieve Owner of liability for any negligence on its part on account of or in connection with the encroachment and shall be subject to the provisions set forth below.

Section 2. That the authorization hereby granted to establish and maintain said encroachment shall be subject to and conditioned upon Owner maintaining, at all times and at its own expense, liability insurance, covering both bodily injury and property damage, with a company authorized to transact business in the Commonwealth of Virginia and with minimum limits as follows:

Bodily Injury:	\$1,000,000 each occurrence \$1,000,000 aggregate
Property Damage:	\$1,000,000 each occurrence \$1,000,000 aggregate

This liability insurance policy shall identify the City of Alexandria and Owner as named insureds and shall provide for the indemnification of the City of Alexandria and Owner against any and all loss occasioned by the establishment, construction, placement, existence, use or maintenance of the encroachment. Evidence of the policy and any renewal thereof shall be filed with the city attorney's office. Any other provision herein to the contrary notwithstanding, in the event this policy of insurance lapses, is canceled, is not renewed or otherwise ceases to be in force and effect, the authorization herein granted to establish and maintain the encroachment shall, at the option of the city, forthwith and without notice or demand by the city, terminate. In that event, Owner shall, upon notice from the city, remove the encroachment from the public right-of-way, or the city, at its option, may remove the encroachment at the expense and risk of Owner. Nothing in this section shall relieve Owner of its obligations and undertakings required under this ordinance.

Section 3. That by accepting the authorization hereby granted to establish and maintain the encroachment and by so establishing and/or maintaining the encroachment, Owner shall be deemed to have promised and agreed to save harmless the City of Alexandria from any and all liability (including attorneys' fees and litigation expenses) arising by reason of the establishment, construction, placement, existence, use or maintenance of the encroachment.

Section 4. That the authorization herein granted to establish and maintain the encroachment shall be subject to Owner's maintaining the area of the encroachment at all times unobstructed and free from accumulation of litter, snow, ice and other potentially dangerous matter.

Section 5. That nothing in this ordinance is intended to constitute, or shall be deemed to be, a waiver of sovereign immunity by or on behalf of the City of Alexandria or any of its officers or employees.

Section 6. That applicant shall timely pay to the City of Alexandria for the encroachment authorized herein the annual charge established in § 3-2-85 of The Code of the City of Alexandria, Virginia, 1981, as amended.

Section 7. That the authorization herein granted to establish and maintain the encroachment shall be terminated whenever the City of Alexandria desires to use the affected public right-of-way for any purpose whatsoever and, by written notification, demands from Owner the removal of the encroachment. Said removal shall be completed within 60 days from the date of the notice and shall be accomplished by Owner without cost to the city. If Owner cannot be found, or shall fail or neglect to remove the encroachment within the time specified,

the city shall have the right to remove the encroachment, at the expense of Owner, and shall not be liable to Owner for any loss or damage to the structure of the encroachment caused by the removal.

Section 8. That this ordinance shall be effective upon the date and at the time of its final passage.

KERRY J. DONLEY
Mayor

Attachment: Encroachment drawings

Introduction: 2/13/01

First Reading: 2/13/01

Publication: 2/15/01


Public Hearing: 2/24/01

Second Reading: 2/24/01

Final Passage:

ENC. 2000-0009

HARVARD STREET
60' RW

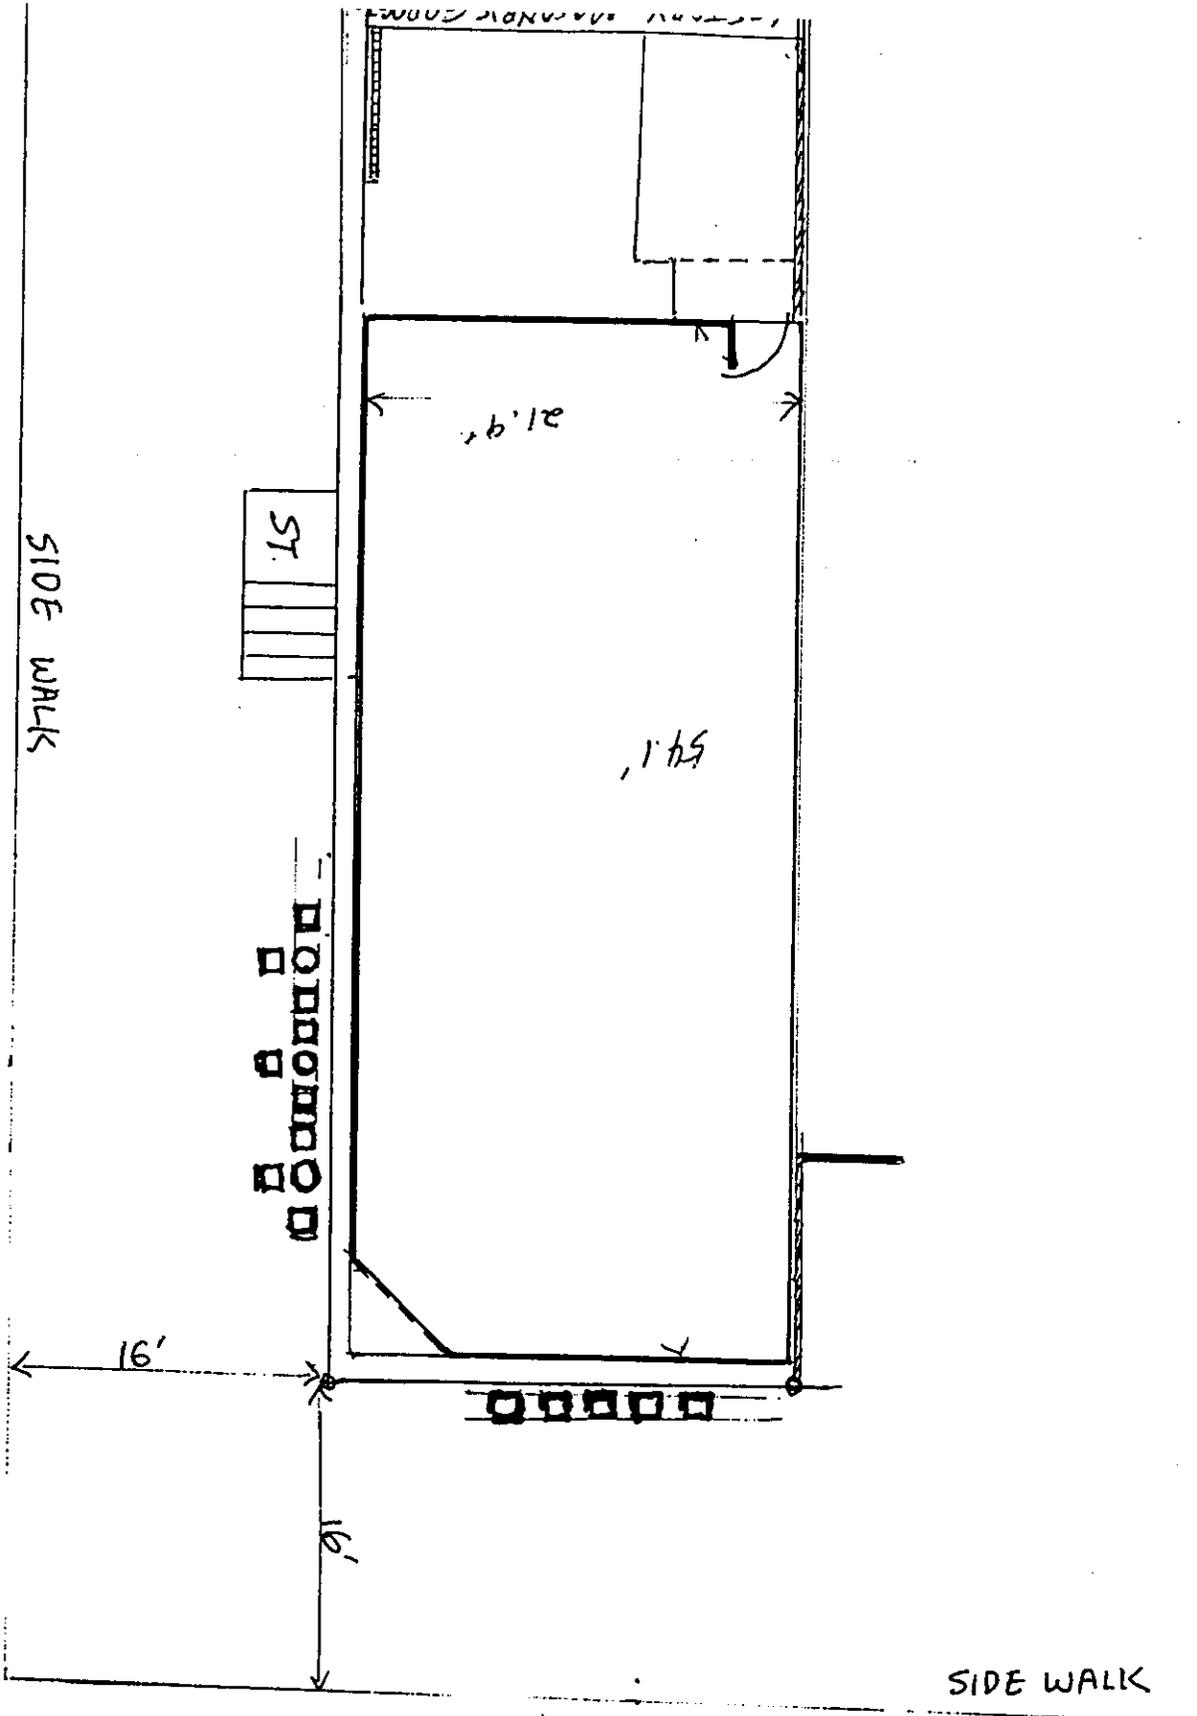


SIDE WALK

SCALE 1"=10'

KING STREET
RTE. 7 ... VARIABLE RW


UPTOWNER
Cafe

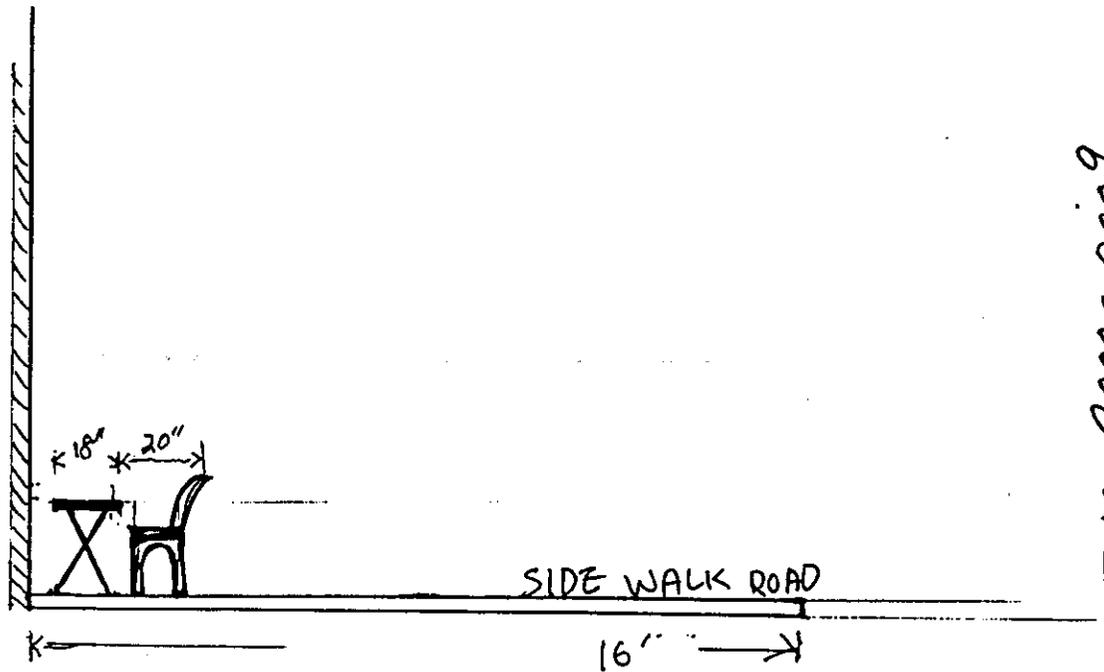

ENC. 2000-0009

HARVARD STREET SIDE

UPTOWNER
CAFE

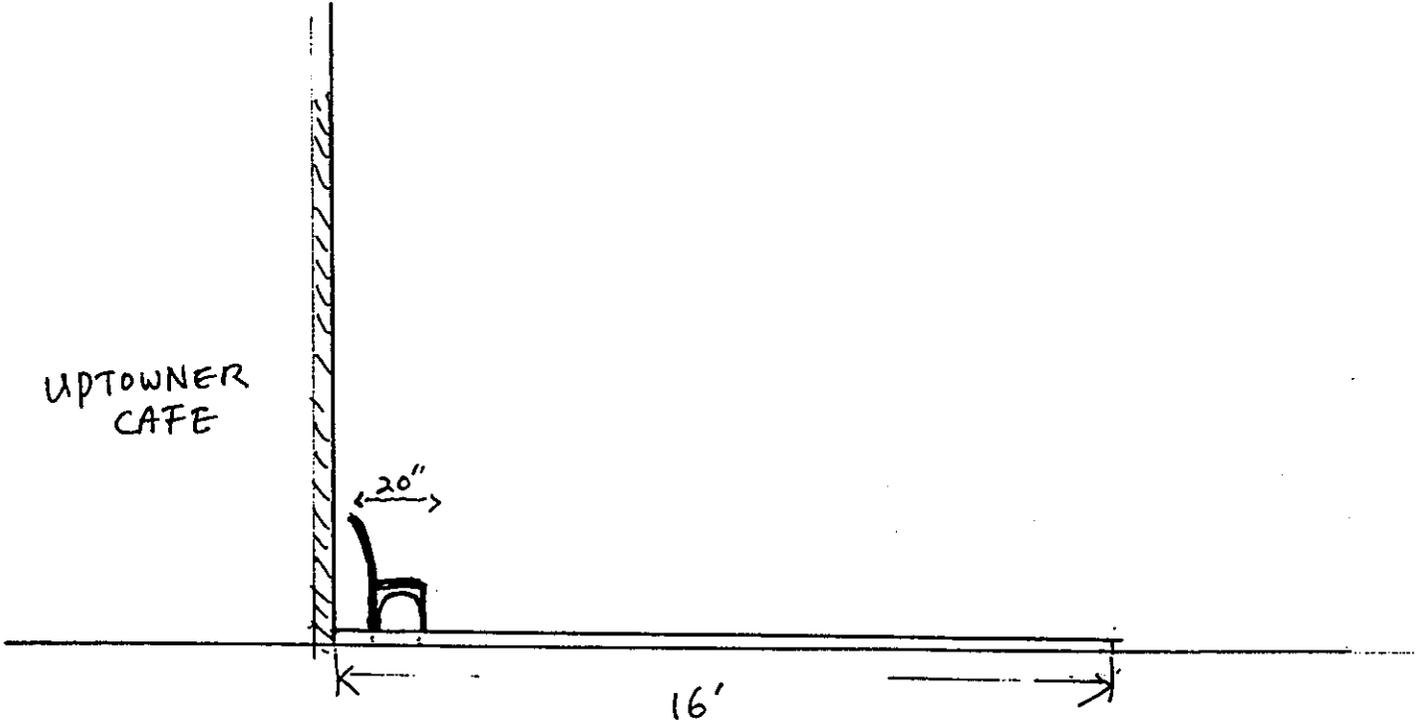

KING STREET SIDE

ORDINANCE NO. 4187

AN ORDINANCE authorizing the owner of the restaurant located at 1609 King Street to establish and maintain an encroachment into the sidewalk of the public right-of-way at 1609 King Street in the City of Alexandria, Virginia.

WHEREAS, Moon Ock Cho (“Owner”) is the owner and operator of a restaurant known as the Uptowner Café, located at 1609 King Street in the City of Alexandria, Virginia; and

WHEREAS, owner desires to establish and maintain outdoor restaurant seating which will encroach into the sidewalk of the public right-of-way at the northeast corner of King and Harvard Streets; and

WHEREAS, the public right-of-way at such corner will not be significantly impaired by this encroachment; and

WHEREAS, this encroachment has been approved by the Planning Commission of the City of Alexandria at one of its regular meetings subject to certain conditions; and

WHEREAS, it has been determined by the Council of the City of Alexandria that this encroachment is not detrimental to the public interest; therefore,

THE CITY COUNCIL OF ALEXANDRIA HEREBY ORDAINS:

Section 1. That Owner be and the same hereby is authorized to establish and maintain an encroachment into the sidewalk of the public right-of-way at the northeast corner of King and Harvard Streets in the City of Alexandria, said encroachment consisting of outdoor restaurant seating, as shown generally on the attached drawings; provided, however, that a minimum six foot wide unobstructed pathway for pedestrian access shall be maintained on the public sidewalk along Harvard Street, and a like ten foot wide pathway shall be maintained on the public sidewalk along King Street, until the encroachment is removed or destroyed or the authorization to maintain it is terminated by the city; provided, that this authorization to establish and maintain the encroachment shall not be construed to relieve Owner of liability for any negligence on its part on account of or in connection with the encroachment and shall be subject to the provisions set forth below.

Section 2. That the authorization hereby granted to establish and maintain said encroachment shall be subject to and conditioned upon Owner maintaining, at all times and at its own expense, liability insurance, covering both bodily injury and property damage, with a company authorized to transact business in the Commonwealth of Virginia and with minimum limits as follows:

Bodily Injury:	\$1,000,000 each occurrence \$1,000,000 aggregate
Property Damage:	\$1,000,000 each occurrence \$1,000,000 aggregate

This liability insurance policy shall identify the City of Alexandria and Owner as named insureds and shall provide for the indemnification of the City of Alexandria and Owner against any and all loss occasioned by the establishment, construction, placement, existence, use or maintenance of the encroachment. Evidence of the policy and any renewal thereof shall be filed with the city attorney's office. Any other provision herein to the contrary notwithstanding, in the event this policy of insurance lapses, is canceled, is not renewed or otherwise ceases to be in force and effect, the authorization herein granted to establish and maintain the encroachment shall, at the option of the city, forthwith and without notice or demand by the city, terminate. In that event, Owner shall, upon notice from the city, remove the encroachment from the public right-of-way, or the city, at its option, may remove the encroachment at the expense and risk of Owner. Nothing in this section shall relieve Owner of its obligations and undertakings required under this ordinance.

Section 3. That by accepting the authorization hereby granted to establish and maintain the encroachment and by so establishing and/or maintaining the encroachment, Owner shall be deemed to have promised and agreed to save harmless the City of Alexandria from any and all liability (including attorneys' fees and litigation expenses) arising by reason of the establishment, construction, placement, existence, use or maintenance of the encroachment.

Section 4. That the authorization herein granted to establish and maintain the encroachment shall be subject to Owner's maintaining the area of the encroachment at all times unobstructed and free from accumulation of litter, snow, ice and other potentially dangerous matter.

Section 5. That nothing in this ordinance is intended to constitute, or shall be deemed to be, a waiver of sovereign immunity by or on behalf of the City of Alexandria or any of its officers or employees.

Section 6. That applicant shall timely pay to the City of Alexandria for the encroachment authorized herein the annual charge established in § 3-2-85 of The Code of the City of Alexandria, Virginia, 1981, as amended.

Section 7. That the authorization herein granted to establish and maintain the encroachment shall be terminated whenever the City of Alexandria desires to use the affected public right-of-way for any purpose whatsoever and, by written notification, demands from Owner the removal of the encroachment. Said removal shall be completed within 60 days from the date of the notice and shall be accomplished by Owner without cost to the city. If Owner cannot be found, or shall fail or neglect to remove the encroachment within the time specified,

the city shall have the right to remove the encroachment, at the expense of Owner, and shall not be liable to Owner for any loss or damage to the structure of the encroachment caused by the removal.

Section 8. That this ordinance shall be effective upon the date and at the time of its final passage.


KERRY J. DONLEY
Mayor

Attachment: Encroachment drawings

Final Passage: February 24, 2001

ENC. 2000-0009

HARVARD STREET
60' RW

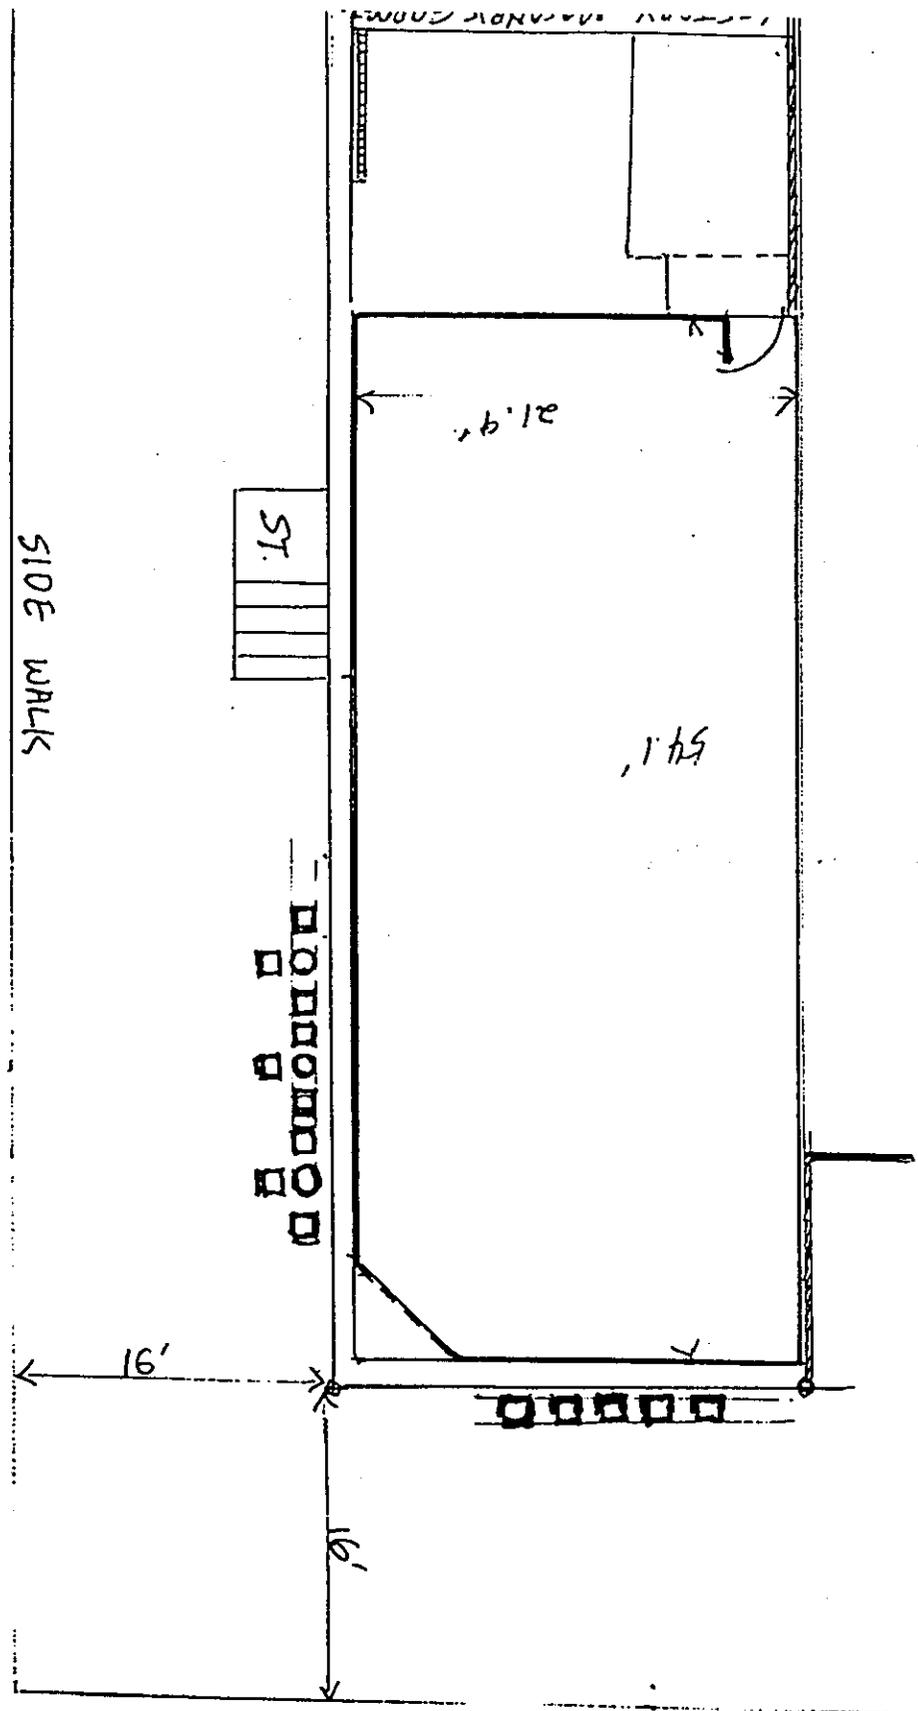


SIDE WALK

SCALE 1"=10'

KING STREET
RTE. 7 ... VARIABLE RW

4


UPTOWNER
Cafe

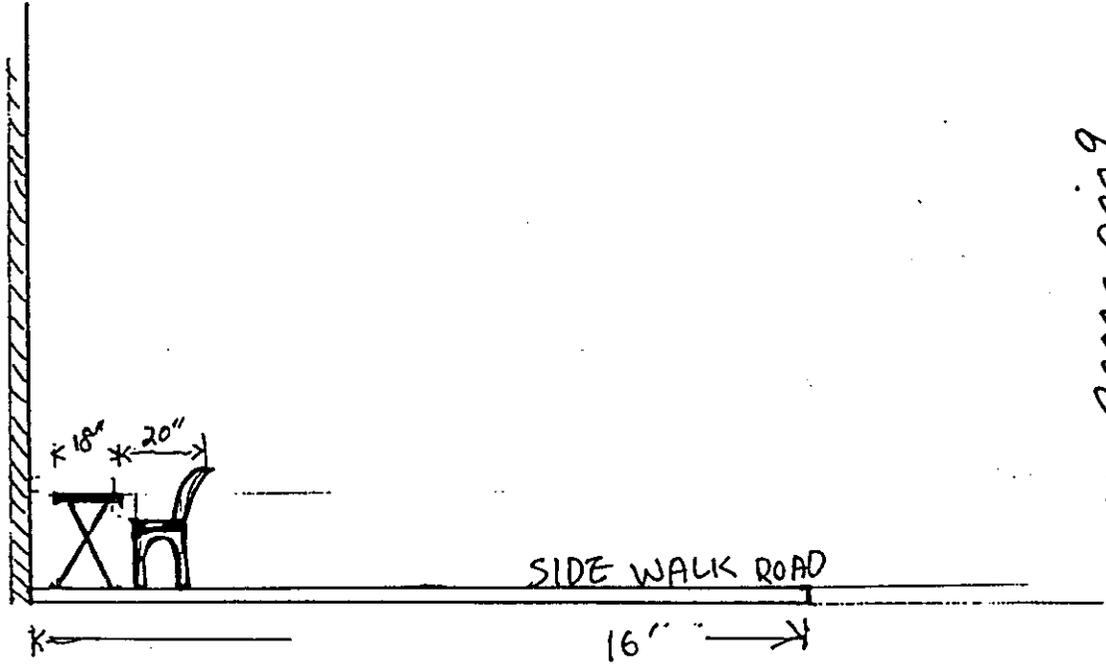

ENC. 2000 - 0009

HARVARD STREET SIDE

UPTOWNER
CAFE

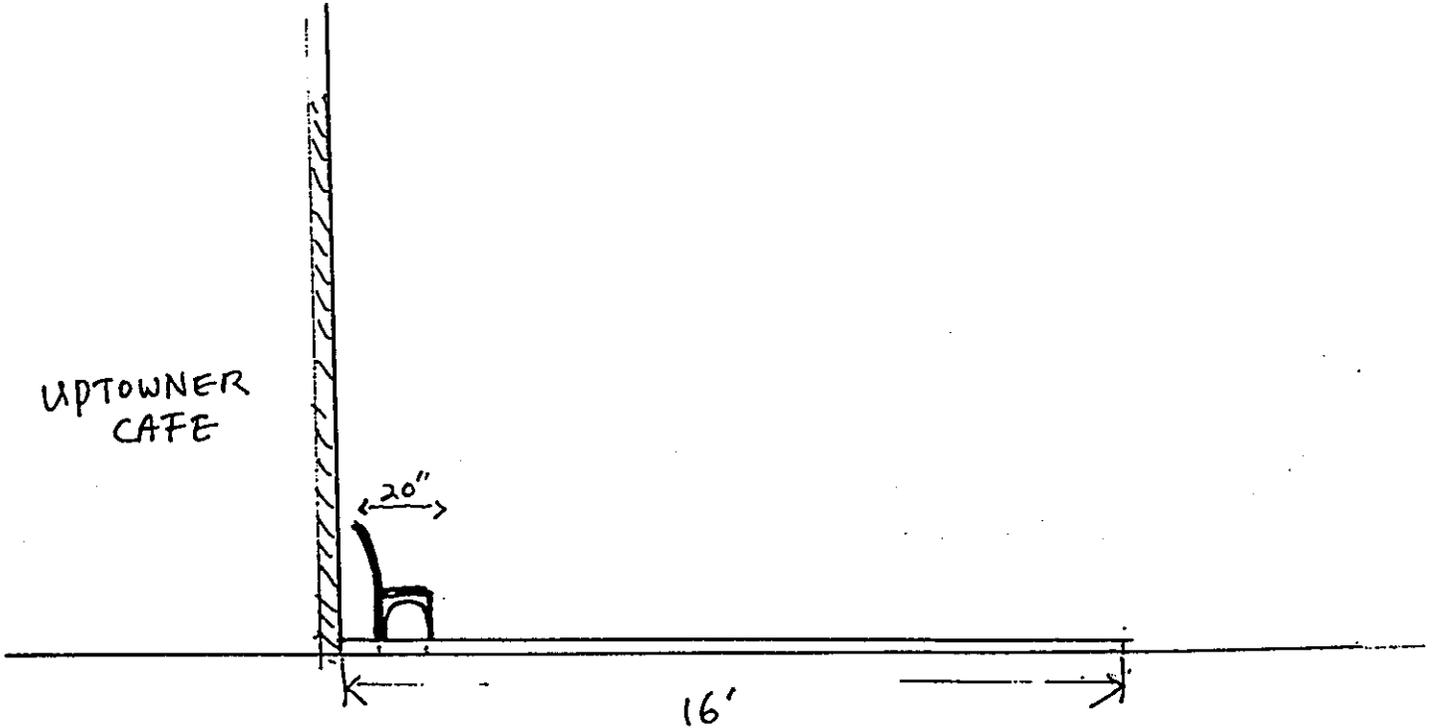

KING STREET SIDE