

**CITY COUNCIL WORK SESSION
ON
T. C. WILLIAMS HIGH SCHOOL CONSTRUCTION PROJECT**

**JUNE 24, 2003
6:30 P.M.**

COUNCIL WORK ROOM

AGENDA


- | | | |
|------|---|--|
| I. | INTRODUCTION | Eileen Fogarty, Director,
Planning and Zoning |
| II. | OVERVIEW OF PROPOSAL AND ISSUES | Barbara Ross, Deputy
Director, Planning and
Zoning |
| III. | SCHOOL PROGRAM | Moseley Architects |
| IV. | JOINT RECREATION USES/
FUTURE CHINQUAPIN EXPANSION | Sandra Whitmore, Director,
Recreation, Parks and
Cultural Activities |
| V. | COUNCIL DISCUSSION | |

Individuals with disabilities who require assistance or special arrangements to participate in the City Council Work Session may call the City Clerk and Clerk of Council's Office at 838-4500 (TTY/TDD 838-5056). We request that you provide a 48-hour notice so that the proper arrangements may be made.


T.C Williams High School

City Council Worksession
June 24, 2003

T.C. Williams High School

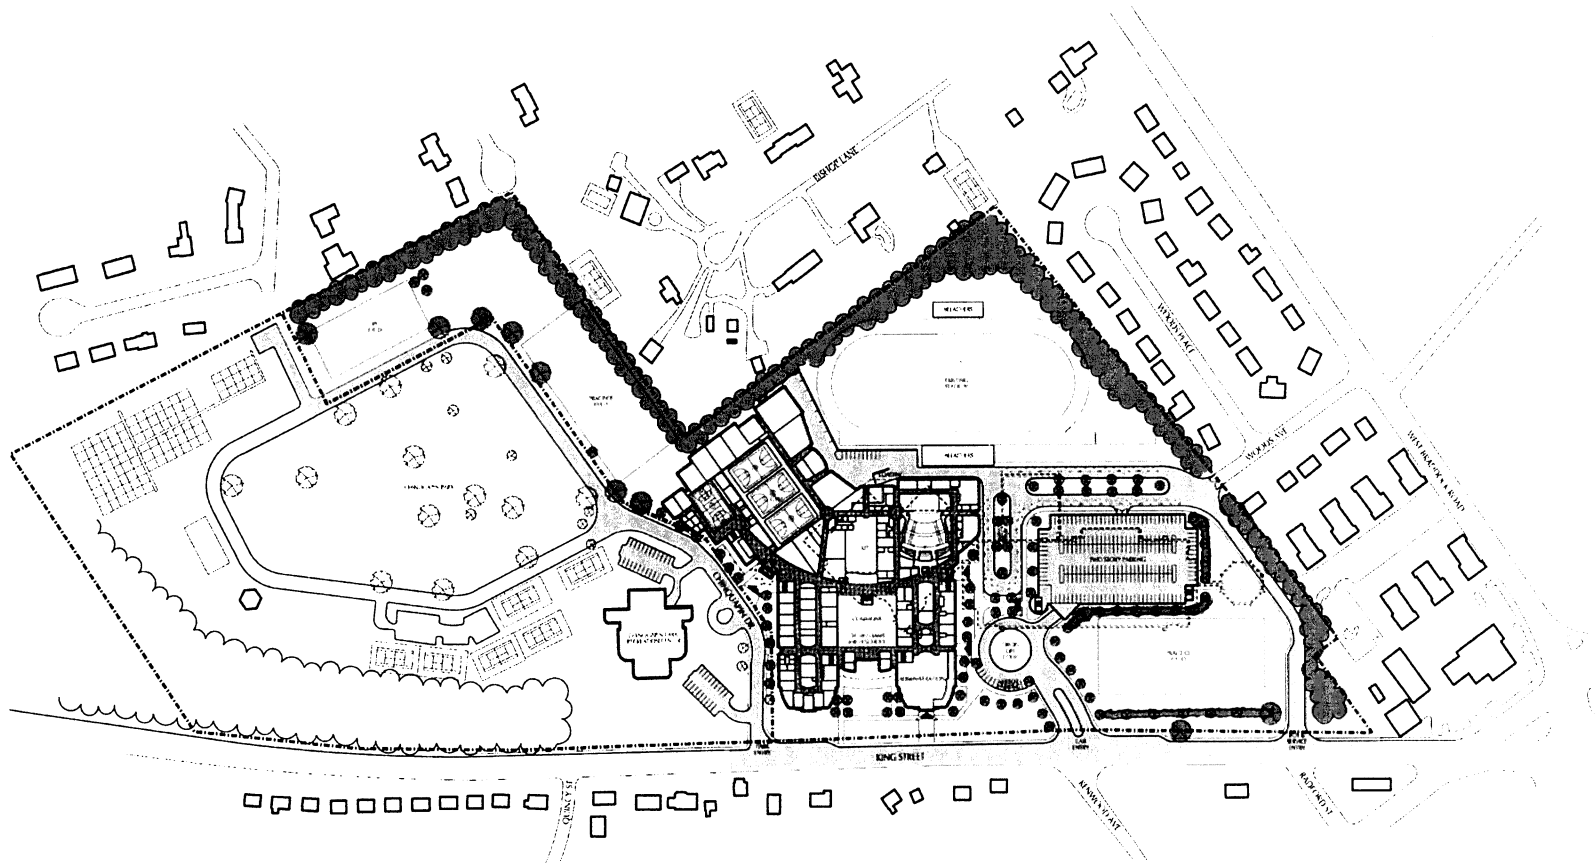


SITE PLAN

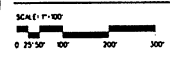

City of Alexandria, Virginia

T.C. Williams High School

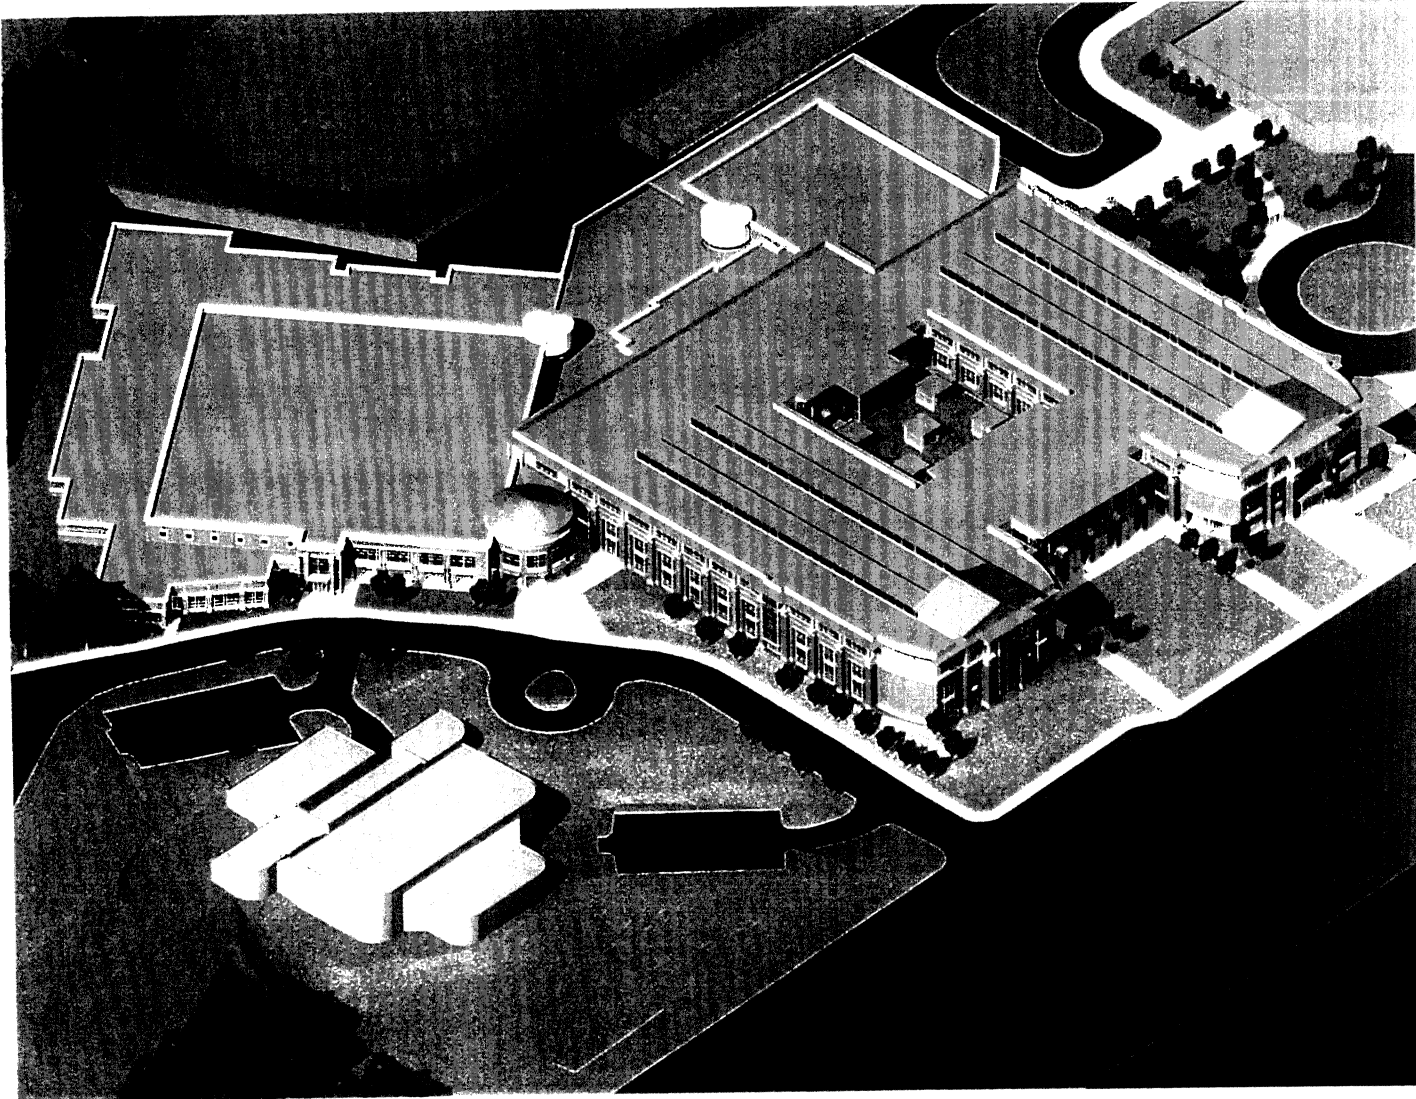

City of Alexandria, Virginia

T.C. Williams High School



City of Alexandria, Virginia

T.C. Williams High School




City of Alexandria, Virginia

T.C. Williams High School




City of Alexandria, Virginia

T.C. Williams High School

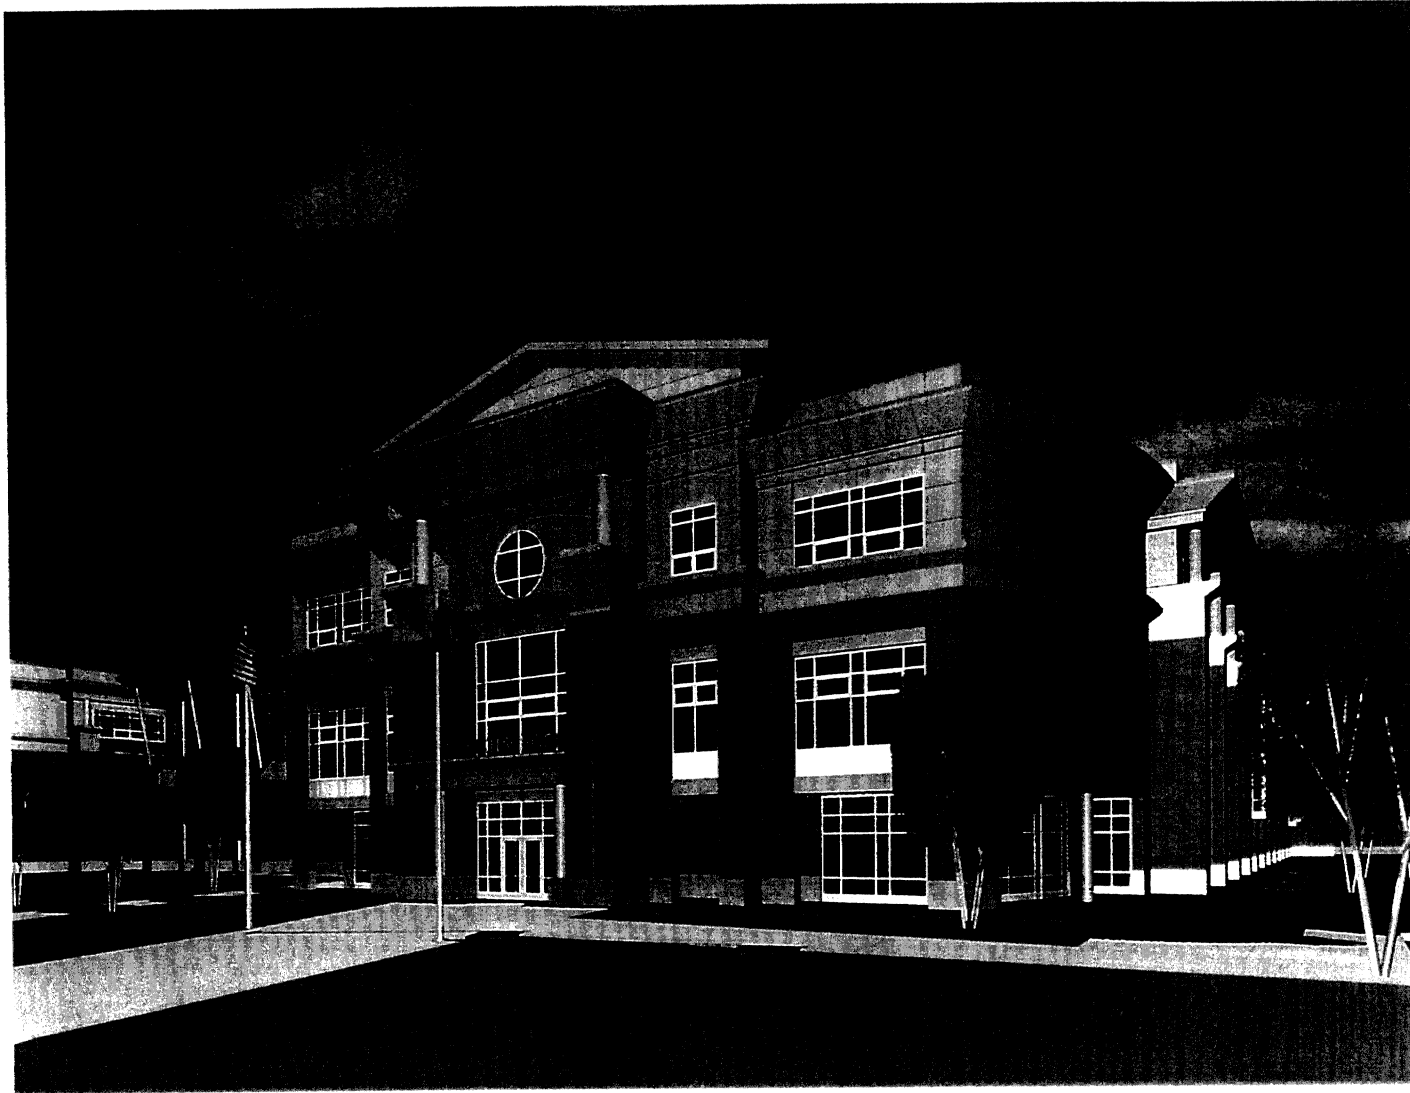


City of Alexandria, Virginia

T.C. Williams High School

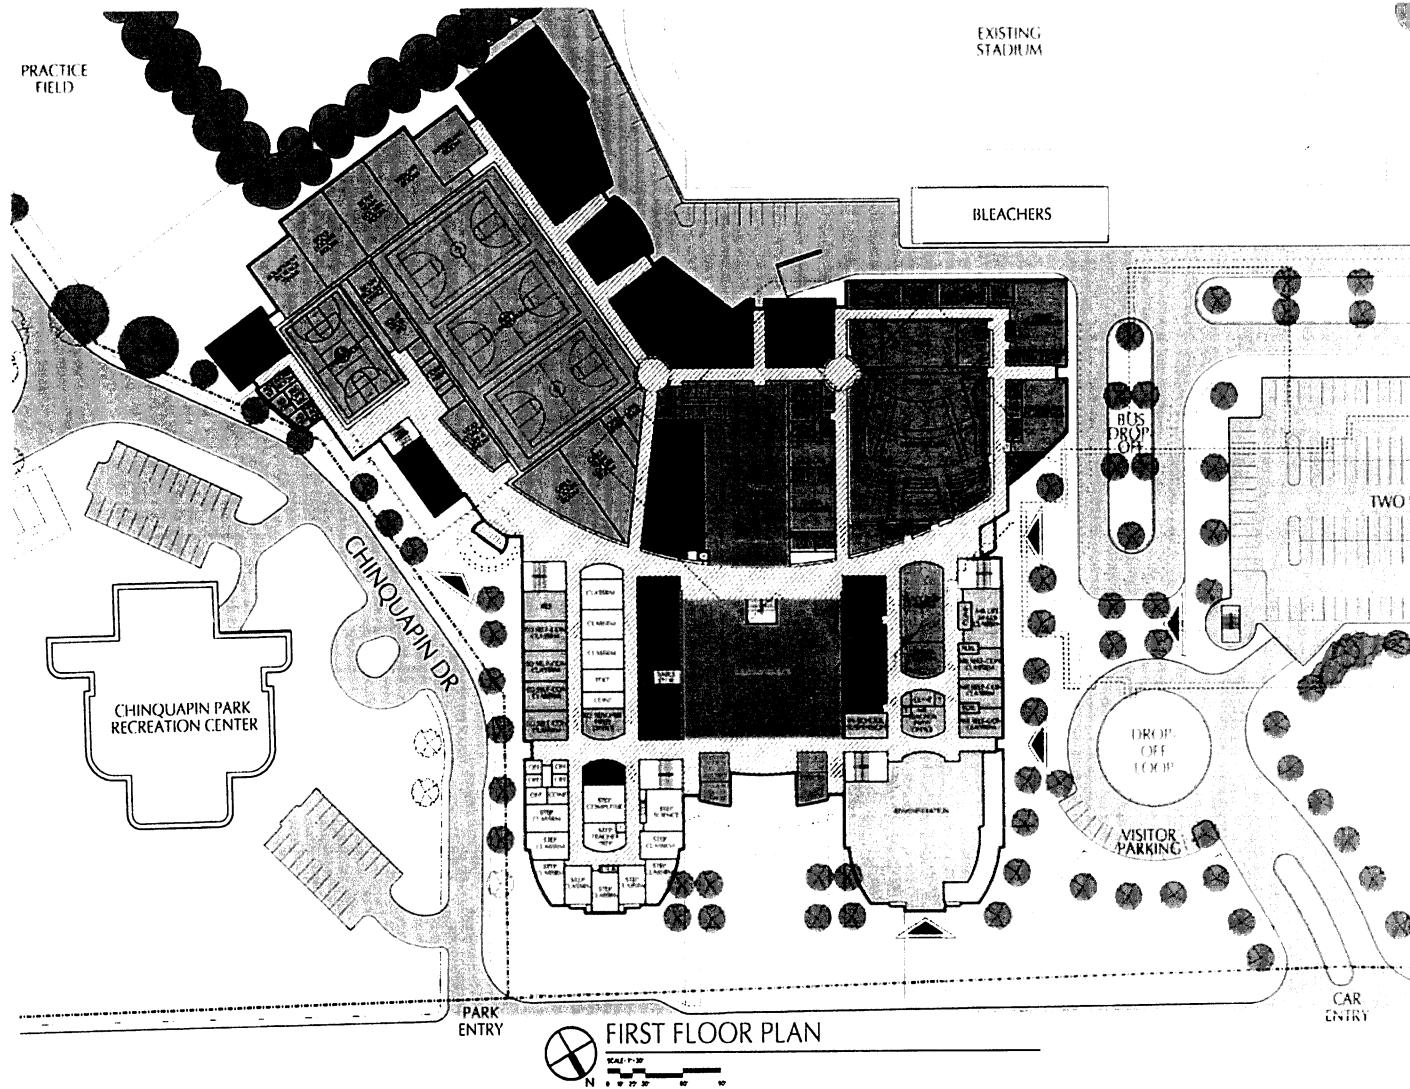

City of Alexandria, Virginia


T.C. Williams High School

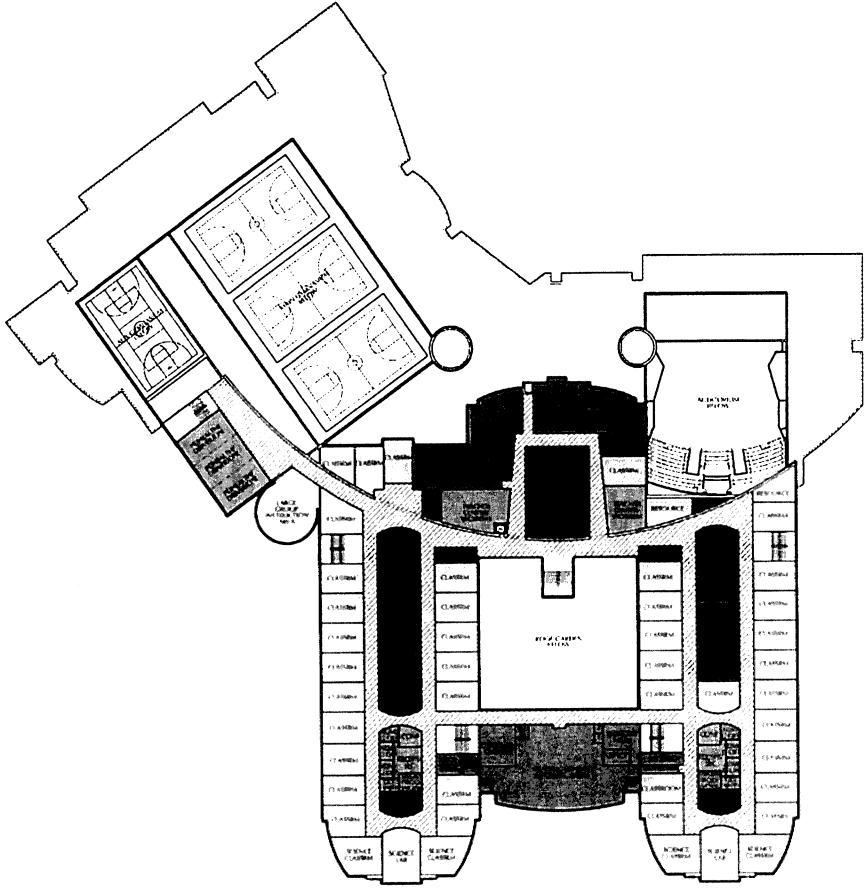


⊗ SECOND FLOOR PLAN
SCALE: 1/8" = 1'-0"
N

City of Alexandria, Virginia

T.C. Williams High School

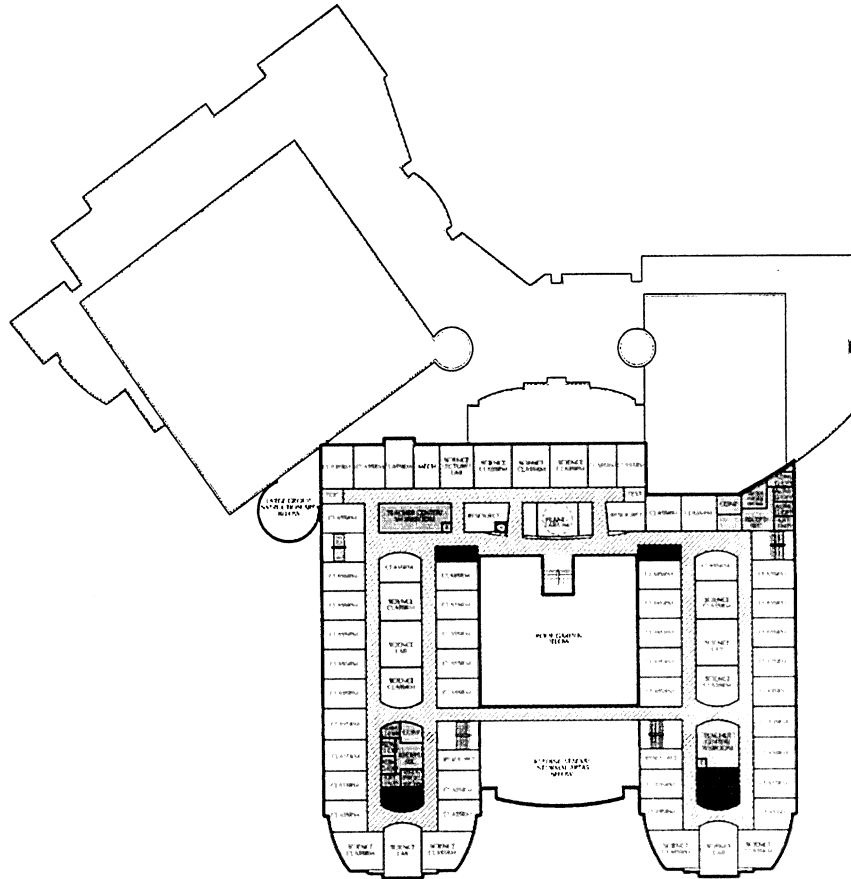

THIRD FLOOR PLAN

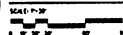

City of Alexandria, Virginia