

EXHIBIT NO. 1

7
5-15-04

Docket Item #7
SPECIAL USE PERMIT #2003-0120

Planning Commission Meeting
May 4, 2004

ISSUE: Consideration of a request for a special use permit for continuance of a nonconforming convenience store use.

APPLICANT: 7 Eleven Inc.
by Maynard Sipe


LOCATION: 30 South Reynolds Street

ZONE: CL/Commercial Low

PLANNING COMMISSION ACTION, MAY 4, 2004: By unanimous consent, the Planning Commission recommended approval of the request, subject to compliance with all applicable codes, ordinances and staff recommendations.

Reason: The Planning Commission agreed with the staff analysis.

STAFF RECOMMENDATION: Staff recommends **approval** subject to compliance with all applicable codes and ordinances and the recommended conditions in Section III of this report.

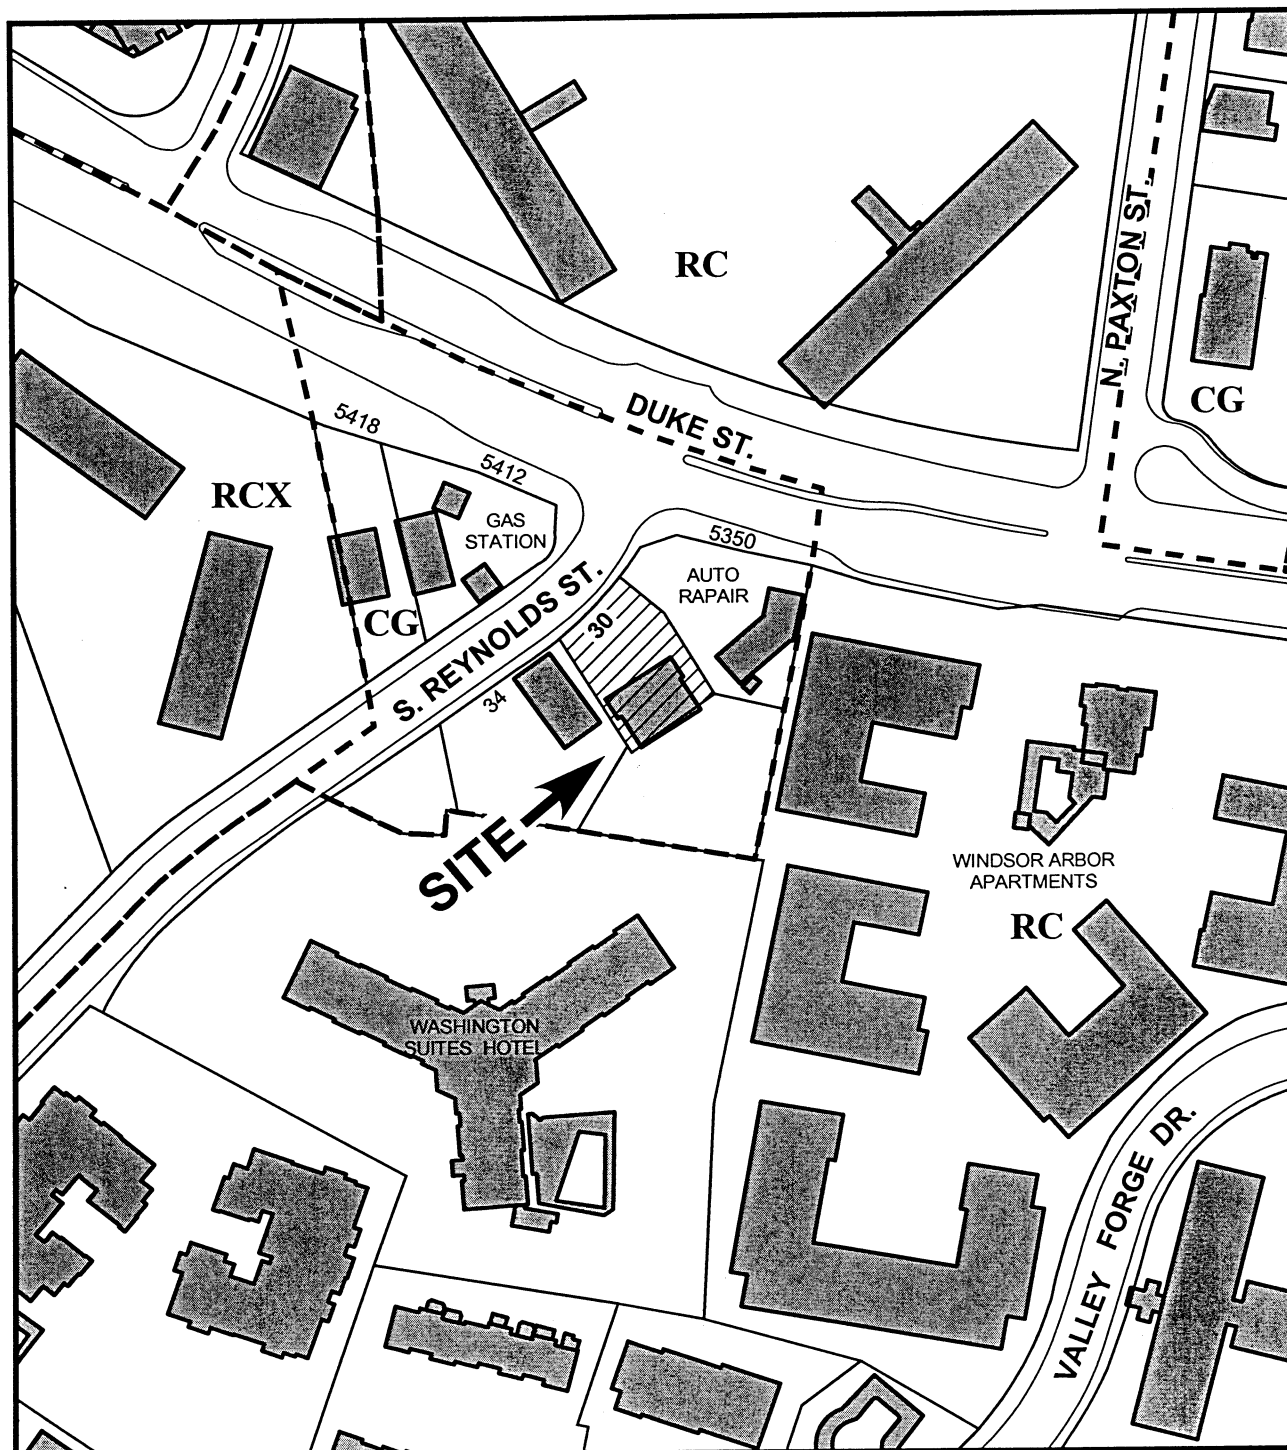

SUP #2003-0120

05/04/04



I. DISCUSSION

REQUEST

The applicant, 7-Eleven Inc., requests special use permit approval for the continued operation of a nonconforming convenience store located at 30 South Reynolds Street.

SITE DESCRIPTION

The subject property is one lot of record with 77 feet of frontage on South Reynolds Street, 116 feet of depth, with a total lot area of 10,797 square feet. The site is developed with a one story commercial building and surface parking. The subject building is approximately 2,625 square feet.

SURROUNDING USES

The surrounding uses are a mix of commercial, office, and residential. Immediately to the west is the Mobil Service Station. To the east is Windsor Arbor apartments. To the south is the Reynolds Street Bar and Grille and also the Washington Suites Hotel. To the north is the Precision Tune auto shop.

PROJECT DESCRIPTION

The applicant proposes to continue operating the nonconforming 7-Eleven convenience store. The applicant is the lessee of the property. The 7-Eleven store is a typical convenience retail store selling a variety of goods including food and beverages, which are consumed off the premises. Consistent with staff's approach in the other 7-Eleven cases, the features of the continued operation are proposed:

Hours: The store is open 24 hours a day, 365 days a year.

ABC License: The store has an Alcoholic Beverage Control license for off-premise sale of beer and wine between the hours of 6:00 a.m. and 12:00 midnight.

Architecture: The applicant proposes facade improvements including: removing the existing color bands from the fascia, installing a new mansard roof structure with asphalt shingles, and adding new moldings and trim above the existing windows for extra detail. (See attached plan).

Landscaping: There is little space at the subject property and the applicant initially proposed no additional landscaping. At staff's suggestion, the applicant will be removing paving and installing a planter island at the front of the store that will be bordered by railroad ties for durability. A tree will also be installed in the planter strip at the front of the store. (See attached plan).

Sign: The existing sign over the entrance is proposed to remain. There is also a freestanding sign located closer to the street, which the applicant has agreed to remove; it proposes to install a monument sign.

Parking: The original Site Plan #64-051 approved parking for commercial uses at this building, and additional parking is not required. There are seven parking spaces provided at the store.

Waste Management: Trash generated is typically solid waste from a small retail establishment, largely consisting of paper, cardboard and plastic. The applicant anticipates approximately 36 cubic yards each week of recycling and waste. Trash is picked up by a private hauler several times per week. Store employees perform a minimum of two litter walks per day to pick up litter around the store. Additional litter walks are performed three times per week by a contractor. To control litter, there is one trash can located at the front of the store and one located along the sidewalk.

ZONING

The subject property is located in the CG/Commercial General zone. Section 4-404 (G) of the Zoning Ordinance allows a convenience store in the CG zone only with a special use permit.

MASTER PLAN

The proposed use is consistent with the Landmark/Van Dorn Small Area Plan chapter of the Master Plan which designates the property for uses compatible with CG zoning.

II. STAFF ANALYSIS

Staff does not object to the continued use of the 7-Eleven located at 30 S. Reynolds Street. The store is compatible with the mix of uses already in the area. The business provides a valuable convenience retail service to the community.

Staff had concerns regarding the facade of the building and the lack of landscaping on the premises. In response to staff's concerns, the applicant proposes a number of facade improvements for the entire building including the removal of the colored bands at the front of the facade, the installation of a new mansard roof structure with asphalt shingles, and the addition of new mouldings and trim above the existing windows. The existing 7-Eleven sign will remain above the entrance. Although staff is generally satisfied with the proposed facade improvements, it recommends some minor changes. Staff recommends that the proposed mansard roof sloop be shallower, within the range of 6:12 and 8:12, in order to emphasize a more traditional look in scale. In addition, there are steel columns at the front of the building that are proposed to remain, but are not represented on the applicant's plans. Staff recommends that a decorative covering be affixed to these columns so that

they can be incorporated into the facade of the building. The applicant has agreed to work with staff on a design that will address these issues.

In regard to landscaping, the applicant proposes to remove pavement between the two curbcuts and install a landscaping bed and new monument sign, and proposes to install a tree in the planter strip along the sidewalk. The existing freestanding sign will be removed. The landscaping will make the site more attractive and will use wasted pavement area as landscaping. Also in response to staff's concerns, the applicant is proposing a trash enclosure to screen the dumpster.

In regard to alcohol sales, staff supports the Police recommendation prohibiting single sales to prevent any potential problems, such as littering and loitering, and to be consistent with Police's policy to limit such sales city-wide.

Staff also recommends the installation of a city trash can to replace the private can located along the sidewalk. Staff recommends a number of other conditions similar to those already approved for the previous 7-Eleven cases.

With these conditions, staff recommends approval of the special use permit.

III. RECOMMENDED CONDITIONS

Staff recommends **approval** subject to compliance with all applicable codes and ordinances and the following conditions:

1. The special use permit shall be granted to the applicant only or to any business or entity in which the applicant has a controlling interest. (P&Z)
2. Litter on the site and on public rights-of-way and spaces adjacent to or within 75 feet of the premises shall be picked up at least twice a day and at the close of business, and more often if necessary, to prevent an unsightly or unsanitary accumulation, on each day that the business is open to the public. (P&Z)
3. No food, beverages, or other material shall be stored outside. (P&Z)
4. The business shall be permitted to operate for 24 hours daily. (P&Z)
5. Beer or wine coolers may be sold only in 4-packs, 6-packs or bottles of 40 fluid ounces or more. Wine may be sold only in bottles of at least 750 ml or 25.4 ounces. Fortified wine (wine with an alcohol content of 14% or more by volume) may not be sold. (Police)

6. Trash and garbage shall be placed in sealed containers which do not allow odors to escape and shall be stored inside or in a closed container which does not allow invasion by animals. No trash and debris shall be permitted to accumulate on site outside of those containers. (P&Z)
7. The applicant is to contact the Crime Prevention Unit of the Alexandria Police Department at 703-838-4520 regarding a security survey for the business and a robbery awareness program for all employees. (Police)
8. The applicant shall require its employees who drive to work to use off-street parking. (P&Z)
9. No seats or tables shall be provided for the use of patrons. (P&Z)
10. The applicant shall conduct employee training sessions on an ongoing basis, including as part of any employee orientation, to discuss all SUP provisions and requirements, and on how to prevent underage sales of alcohol. (P&Z)
11. Kitchen equipment shall not be cleaned outside, nor shall any cooking residue be washed into the streets, alleys or storm sewers. (T&ES)
12. The applicant shall control cooking odors, smoke and any other air pollution from operations at the site and prevent them from leaving the property or becoming a nuisance to neighboring properties, as determined by the Department of Transportation & Environmental Services. (T&ES)
13. Loudspeakers shall be prohibited from the exterior of the building, and no amplified sounds shall be audible at the property line. (T&ES)
14. Lighting shall be to the satisfaction of the Director of Transportation and Environmental Services in consultation with the Chief of Police. (P&Z)
15. The applicant shall increase the level of site lighting on the south side of the property to meet current city standards. (T&ES)
16. The applicant shall pay the City the sum of \$ 850.00 for a Model SD-42 Bethesda Series litter receptacle to replace the existing street can. (T&ES)

17. The applicant shall implement the facade improvements consistent with the attached plans, except that the slope of the mansard roof shall be shallower, within the range of 6:12 and 8:12, and that the columns at the front of the building (not pictured in attached plans) shall be covered with a decorative material, to the satisfaction of the Director of Planning and Zoning. (P&Z)
18. The applicant shall install, and thereafter maintain in good condition, landscaping according to the attached landscaping plan. (P&Z)
19. The applicant shall remove the existing freestanding sign, and install a new monument sign to the satisfaction of the Director of Planning and Zoning. (P&Z)
20. The applicant shall encourage its employees to use mass transit or to carpool when traveling to and from work, by posting information regarding DASH and METRO routes, the location where fare passes for transit are sold, and advertising of carpooling opportunities. (P&Z)
21. The applicant shall screen the dumpster to the satisfaction of the Director of Planning and Zoning and shall maintain the screening in good condition. (P&Z)
22. The Director of Planning and Zoning shall review the special use permit one year after approval and shall docket the matter for consideration by the Planning Commission and City Council if (a) there have been documented violations of the permit conditions which were not corrected immediately, constitute repeat violations or which create a direct and immediate adverse zoning impact on the surrounding community; (b) the director has received a request from any person to docket the permit for review as a result of a complaint that rises to the level of a violation, or (c) the director has determined that there are problems with the operation of the use and that new or revised conditions are needed. (P&Z) (Police)

STAFF: Eileen Fogarty, Director, Department of Planning and Zoning;
Barbara Ross, Deputy Director;
Valerie Peterson, Urban Planner.

Staff Note: In accordance with section 11-506(c) of the zoning ordinance, construction or operation shall be commenced and diligently and substantially pursued within 18 months of the date of granting of a special use permit by City Council or the special use permit shall become void.

IV. CITY DEPARTMENT COMMENTS

Legend: C - code requirement R - recommendation S - suggestion F - finding

Transportation & Environmental Services:

- F-1 The site is located on South Reynolds Street just south of Duke Street.. Vehicular access is from 2 city standard driveway aprons.
- F-2 The public improvements; curbs, sidewalks and driveway aprons are in good condition and no repairs needed.
- F-3 This store was originally approved under Site Plan #64-051.
- R-1 Kitchen equipment shall not be cleaned outside, nor shall any cooking residue be washed into the streets, alleys or storm sewers.
- R-2 The applicant shall control cooking odors, smoke and any other air pollution from operations at the site and prevent them from leaving the property or becoming a nuisance to neighboring properties, as determined by the Department of Transportation & Environmental Services.
- R-3 Loudspeakers shall be prohibited from the exterior of the building, and no amplified sounds shall be audible at the property line.
- R-4 The applicant shall increase the level of site lighting on the south side of the property to meet current city standards.
- R-5 Applicant shall pay the City the sum of \$ 850.00 for a Model SD-42 Bethesda Series litter receptacle to replace the existing street can.

Code Enforcement:

- C-1 Alterations to the existing structure must comply with the current edition of the Uniform Statewide Building Code (USBC).
- C-2 New construction must comply with the current edition of the Uniform Statewide Building Code (USBC).

- C-3 Construction permits are required for this project. Plans shall accompany the permit application that fully detail the construction as well as layouts and schematics of the mechanical, electrical, and plumbing systems.
- C-4 A rodent control plan shall be submitted to this office for review and approval prior to the occupancy. This plan shall consist of the following:
 - (a) Measures to be taken to control the placement of litter on site and the trash storage and pick up schedule.
 - (b) How food stuffs will be stored on the site.
 - (c) Rodent baiting plans.

Health Department:

- C-1 This facility is currently operating as 7-Eleven under Alexandria Health Dept. permit, issued to Southland Corporation.
- C-2 This facility and all modifications must meet current Alexandria City Code requirements for food establishments.
- C-3 Five sets of plans must be submitted to and approved by this department prior to construction/modifications. Plans must comply with the Alexandria City Code, Title 11, Chapter 2, Food and Food Establishments. There is a \$135.00 fee for review of plans for food facilities
- C-4 Permits and/or approval must be obtained prior to operation.
- C-5 The facility must comply with the Alexandria City Code, Title 11, Chapter 10, Smoking Prohibitions.
- C-6 Certified Food Managers must be on duty during all hours of operation.
- C-7 Restrooms, including those in common areas, serving the restaurant, are to meet Alexandria City Code, Title 11, Chapter 2 requirements.
- C-8 Provide a menu or list of foods to be handled at this facility to the Health Department prior to opening.

Police Department:

- R-1 The applicant is to contact the Crime Prevention Unit of the Alexandria Police Department at 703-838-4520 regarding a security survey for the business.
- R-2 The applicant is to contact the Crime Prevention Unit of the Alexandria Police Department at 703-838-4520 regarding a robbery awareness program for all employees.
- R-3 If an "ABC Off" license is approved we recommend the following conditions:
1. Beer or wine coolers may be sold only in 4-packs, 6-packs or bottles of more than 40 fluid ounces. Wine may be sold only in bottles of at least 750 fl or 25.4 ounces. Fortified wine (wine with an alcohol content of 14% or more by volume) may not be sold.
 2. That the SUP is reviewed after one year.

The following recommendation related to site lighting has not been included as a condition; rather, staff has recommended that the applicant maintain lighting to the satisfaction of the Director of T&ES in consultation with the Chief of Police, which will likely result in lower lighting levels than recommended by the Police.

- R-4 The lighting for the parking lot is to be a minimum of 2.0 foot candles minimum maintained.

The following recommendation related to landscaping has not been included as a condition because staff finds that mature landscaping at this location will enhance the property.

- R-5 The shrubbery is to be a maximum height of 36 inches when it is mature.


APPLICATION for SPECIAL USE PERMIT # 2003-0120

[must use black ink or type]

PROPERTY LOCATION: 30 Reynolds Street South, Alexandria

TAX MAP REFERENCE: 048.00-01-10

ZONE: CG

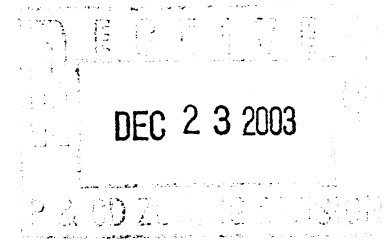

APPLICANT Name: 7-Eleven, Inc.

Address: 5300 Shawnee Road, Alexandria, VA 22312

PROPERTY OWNER Name: Coopersmith, Ltd. Partnership

Address: c/o The Holladay Corporation, 3400 Idaho Avenue, Suite 500, N.W. Washington, DC 20016

PROPOSED USE: convenience store

THE UNDERSIGNED hereby applies for a Special Use Permit in accordance with the provisions of Article XI, Section 11-500 of the 1992 Zoning Ordinance of the City of Alexandria, Virginia.

THE UNDERSIGNED, having obtained permission from the property owner, hereby grants permission to the City of Alexandria to post placard notice on the property for which this application is requested, pursuant to Article XI, Section 11-301(B) of the 1992 Zoning Ordinance of the City of Alexandria, Virginia.

THE UNDERSIGNED hereby attests that all of the information herein provided and specifically including all surveys, drawings, etc., required to be furnished by the applicant are true, correct and accurate to the best of their knowledge and belief. The applicant is hereby notified that any written materials, drawings or illustrations submitted in support of this application and any specific oral representations made to the Planning Commission or City Council in the course of public hearings on this application will be binding on the applicant unless those materials or representations are clearly stated to be non-binding or illustrative of general plans and intentions, subject to substantial revision, pursuant to Article XI, Section 11-207(A)(10), of the 1992 Zoning Ordinance of the City of Alexandria, Virginia.

Maynard Sipe, Esquire
Print Name of Applicant or Agent


Signature

Vanderpool, Frostick & Nishanian, P. C.
9200 Church Street, Suite 400

Mailing/Street Address

703-369-4738
Telephone #

703-369-3653
Fax #

Manassas, VA 20110
City and State Zip Code

23 December 2003
Date

=====**DO NOT WRITE BELOW THIS LINE - OFFICE USE ONLY**=====

Application Received: _____ Date & Fee Paid: _____ \$ _____
ACTION - PLANNING COMMISSION: _____

ACTION - CITY COUNCIL: _____

All applicants must complete this form. Supplemental forms are required for child care facilities, restaurants, automobile oriented uses and freestanding signs requiring special use permit approval.

1. The applicant is (*check one*) the Owner Contract Purchaser
 Lessee or Other: _____ of the subject property.

State the name, address and percent of ownership of any person or entity owning an interest in the applicant, unless the entity is a corporation or partnership in which case identify each owner of more than ten percent.

JYG Holding Co.
4-1-4 Shibakoen
Minato-ku, Tokyo
Japan 105
72.51% of common stock

If property owner or applicant is being represented by an authorized agent such as an attorney, realtor, or other person for which there is some form of compensation, does this agent or the business in which the agent is employed have a business license to operate in the City of Alexandria, Virginia?

- Yes. Provide proof of current City business license
 No. The agent shall obtain a business license prior to filing application, if required by the City Code.

2. Submit a floor plan and a plot plan with parking layout of the proposed use. One copy of the plan is required for plans that are 8½" x 14" or smaller. Twenty-four copies are required for larger plans or if the plans cannot be easily reproduced. The planning director may waive requirements for plan submission upon receipt of a written request which adequately justifies a waiver. This requirement does not apply if a Site Plan Package is required.

SPECIAL USE APPLICATION
7-Eleven, Inc.

Reynolds Street South, Alexandria

WRITTEN NARRATIVE

7-Eleven, Inc. ("7-Eleven" or "Applicant"), the lessee of the property described in the City of Alexandria land records as Tax Map Parcel Number 048.00-01-10 and having a street address of 30 Reynolds Street South, Alexandria, Virginia (the "Property"), requests approval of a Special Use Permit (SUP) to continue operating the existing use of a convenience store (the "Store"). This request is in accordance with Section 12-214 of the City of Alexandria's Zoning Ordinance that requires such SUP for continuance of any existing legal non-conforming use.

The Store contains approximately 2625 square feet. It is zoned Commercial General Zone (CG).

The Store is located on Reynolds Street South near its intersection with Duke Street. The immediate area is a one comprised largely of commercial uses. The Store is well established and provides a valuable service to residents of the immediate area.

Nature of Activity

The 7-Eleven store is a typical convenience retail store selling a variety of goods including food and beverages. The Store is intended to provide quick and convenient shopping and goods are typically purchased in small quantities. Food and beverages are purchased for consumption off premises. The Store has an A.B.C. license for off premises sell of beer and wine between the hours of 6:00 a.m. and midnight. The Store is open 24 hours a day, 365 days a year.

Architecture

The Store building's existing façade is illustrated in the attached color photos (Exhibit A). Facade improvements will include removing the existing color bands from the fascia. A paneling effect will be used to provide detailing over the storefront windows (in the area where banner signs have been located in the past). The existing standard 7-Eleven sign will remain above the entrance.

Landscaping

There is little space available for landscape plantings within the area leased by 7-11. Therefore, no additional landscaping is proposed.

Parking

Existing parking is adequate for the Store's level of operations. Since the existing non-conforming use was established prior to 1992, the existing parking is grandfathered.

Waste Management

Trash generated is typical solid waste from a small retail establishment, largely consisting of paper, cardboard and plastic. Trash is picked up by a private hauler several times per week.

Store employees perform a minimum of two litter walks per day to pick up litter around the Store and the adjacent public right-of-way. Additional litter walks are performed three times a week by a contractor.

Outdoor Storage

A small outdoor storage enclosure located next to the store building will be retained.

Conclusion

The nature of the existing convenience store use and its scale of operations has proven compatible with the neighborhood and the existing uses in the surrounding area and, thus, no

significant change in operations is necessary. With approval of the requested SUP, the Store will continue to provide convenience shopping for residents of the immediate neighborhood.

F:\Company\7-Eleven\Alexandria SUPs\Edsall Road\Edsall Narrative.doc

USE CHARACTERISTICS

4. The proposed special use permit request is for: *(check one)*

- a new use requiring a special use permit,
- a development special use permit,
- an expansion or change to an existing use without a special use permit,
- expansion or change to an existing use with a special use permit,
- other. Please describe: Continuation of a non-conforming use (under Section 12-214 of the Zoning Ordinance).

5. Please describe the capacity of the proposed use:

A. How many patrons, clients, pupils and other such users do you expect? Specify time period (i.e., day, hour, or shift).

Approximately 1,000 to 1500 customers per day

B. How many employees, staff and other personnel do you expect? Specify time period (i.e., day, hour, or shift).

Approximately eleven (11) employees total. Maximum of four (4) per shift.

6. Please describe the proposed hours and days of operation of the proposed use:

Day:

Hours:

365 days per year

24 hours per day

7. Please describe any potential noise emanating from the proposed use:

A. Describe the noise levels anticipated from all mechanical equipment and patrons.

No significant noise beyond that generated by typical retail business activities.

B. How will the noise from patrons be controlled?

No significant noise from patrons expected.

8. Describe any potential odors emanating from the proposed use and plans to control them:

No significant odors generated by use.

9. Please provide information regarding trash and litter generated by the use:

A. What type of trash and garbage will be generated by the use?

Typical solid waste from small retail establishment consisting largely of paper, cardboard and plastic.

B. How much trash and garbage will be generated by the use?

Approximately 36 cubic yards of waste per week.

C. How often will trash be collected?

Multiple waste pick ups per week by private hauler.

D. How will you prevent littering on the property, streets and nearby properties?

Employees perform litter walks twice per day on property and in vicinity of store. Additional litter walks are performed three times per week by a contractor.

10. Will any hazardous materials, as defined by the state or federal government, be handled, stored, or generated on the property?

Yes. No.

If yes, provide the name, monthly quantity, and specific disposal method below:

11. Will any organic compounds, for example paint, ink, lacquer thinner, or cleaning or degreasing solvent, be handled, stored, or generated on the property?

Yes. No.

If yes, provide the name, monthly quantity, and specific disposal method below:

12. What methods are proposed to ensure the safety of residents, employees and patrons?

Store has closed circuit TV and monitored alarm system.

ALCOHOL SALES

13. Will the proposed use include the sale of beer, wine, or mixed drinks?

Yes. No.

If yes, describe alcohol sales below, including if the ABC license will include on-premises and/or off-premises sales. Existing uses must describe their existing alcohol sales and/or service and identify any proposed changes in that aspect of the operation.

Beer and wine are currently offered for sale.

PARKING AND ACCESS REQUIREMENTS

14. Please provide information regarding the availability of off-street parking:

- A. How many parking spaces are required for the proposed use pursuant to section 8-200 (A) of the zoning ordinance?

Existing parking is grandfathered as non-conforming use established prior to 1992.

- B. How many parking spaces of each type are provided for the proposed use:

6 Standard spaces

_____ Compact spaces

1 Handicapped accessible spaces.

_____ Other.

- C. Where is required parking located? on-site off-site (*check one*)

If the required parking will be located off-site, where will it be located:

Pursuant to section 8-200 (C) of the zoning ordinance, commercial and industrial uses may provide off-site parking within 500 feet of the proposed use, provided that the off-site parking is located on land zoned for commercial or industrial uses. All other uses must provide parking on-site, except that off-street parking may be provided within 300 feet of the use with a special use permit.

- D. If a reduction in the required parking is requested, pursuant to section 8-100 (A) (4) or (5) of the zoning ordinance, complete the **PARKING REDUCTION SUPPLEMENTAL APPLICATION**.

15. Please provide information regarding loading and unloading facilities for the use:

- A. How many loading spaces are required for the use, per section 8-200 (B) of the zoning ordinance? Grandfathered non-conforming use.

- B. How many loading spaces are available for the use? None

- C. Where are off-street loading facilities located? _____

D. During what hours of the day do you expect loading/unloading operations to occur?

A consolidated delivery is made to minimize the number of truck deliveries. The consolidated delivery is made daily. Truck deliveries are scheduled to comply with the City's noise ordinance.

E. How frequently are loading/unloading operations expected to occur, per day or per week, as appropriate?

Consolidated delivery arrives daily. Other vendors deliver several times per week, typically three or four trucks deliver per 24 hour period.

16. Is street access to the subject property adequate or are any street improvements, such as a new turning lane, necessary to minimize impacts on traffic flow?

Existing access is adequate

SITE CHARACTERISTICS

17. Will the proposed uses be located in an existing building? Yes No

Do you propose to construct an addition to the building? Yes No

How large will the addition be? 0 square feet.

18. What will the total area occupied by the proposed use be?

2,625 sq. ft. (existing) + 0 sq. ft. (addition if any) = 2,625 sq. ft. (total)

19. The proposed use is located in: (check one)



a stand alone building a house located in a residential zone a warehouse

a shopping center. Please provide name of the center: _____

an office building. Please provide name of the building: _____

other, please describe: _____

201 203 0120

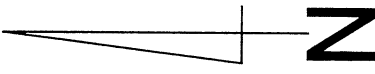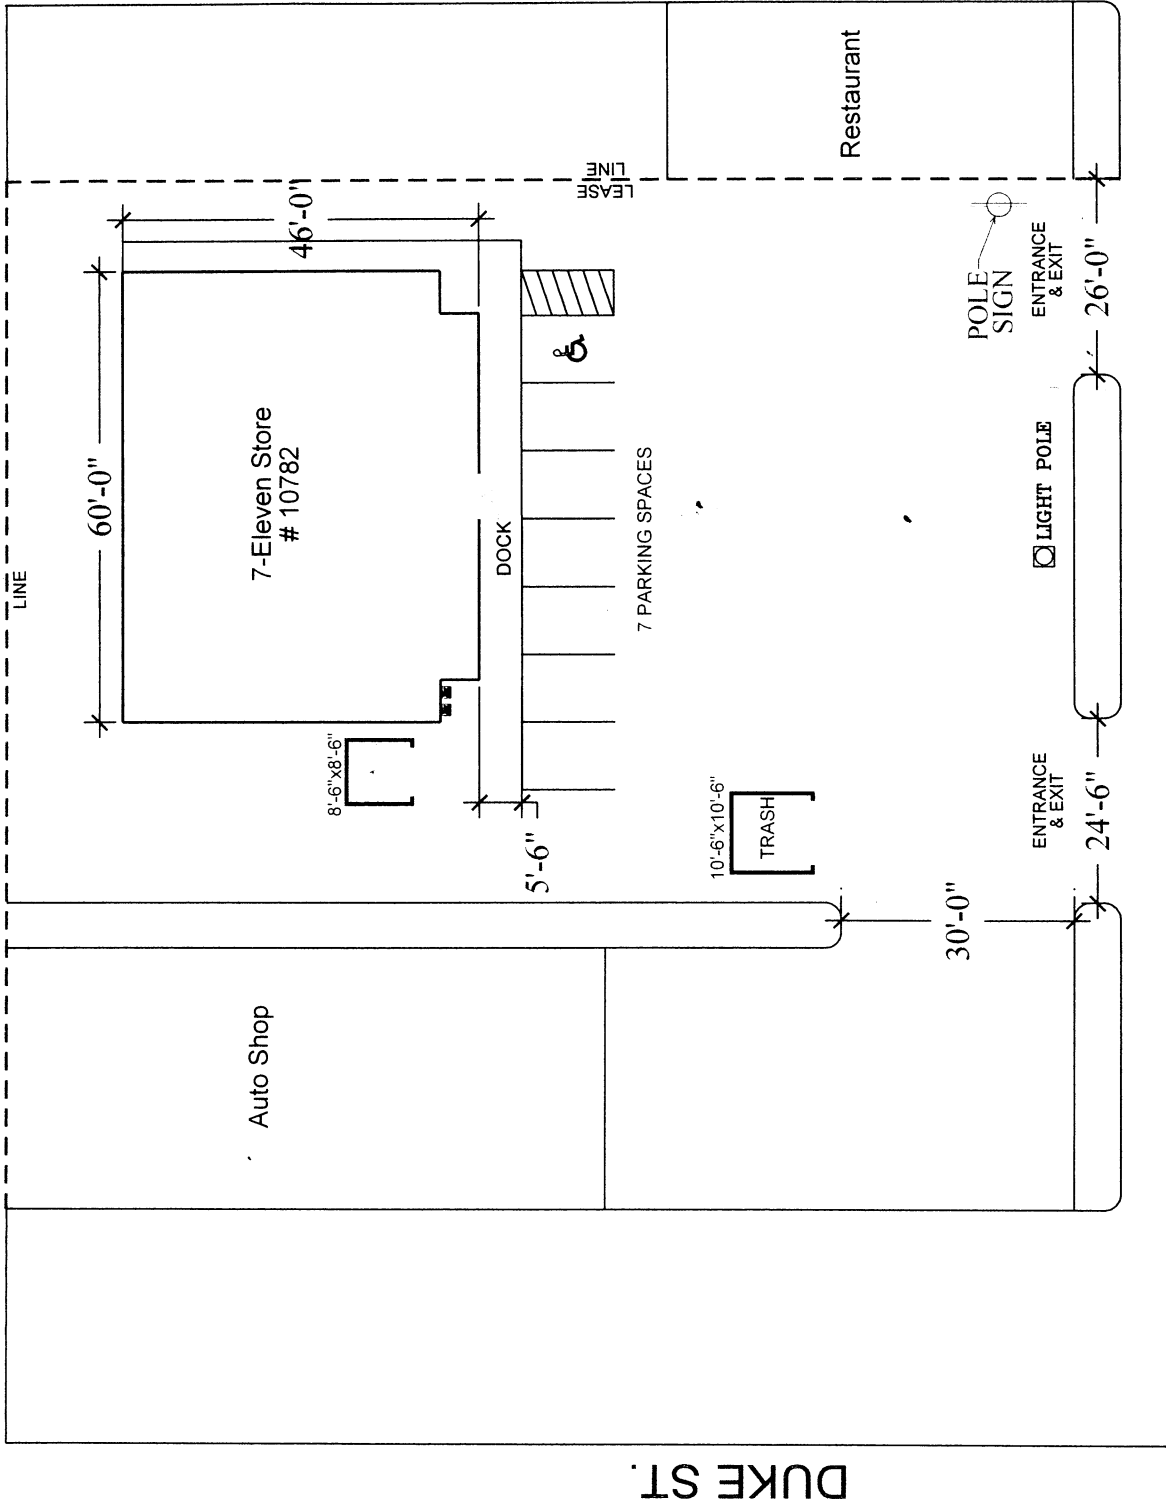

22


S. REYNOLDS ST.

THIS IS NOT A LEGAL DOCUMENT. THE INTENT IS TO SHOW CURRENT EQUIPMENT CONFIGURATION.

7-11 Store # 10782 Market # 2554
 30 S. Reynolds St. @ Duke St.
 Arlington, VA 22304



7-ELEVEN
30 Reynolds Street South
View from Reynolds Street

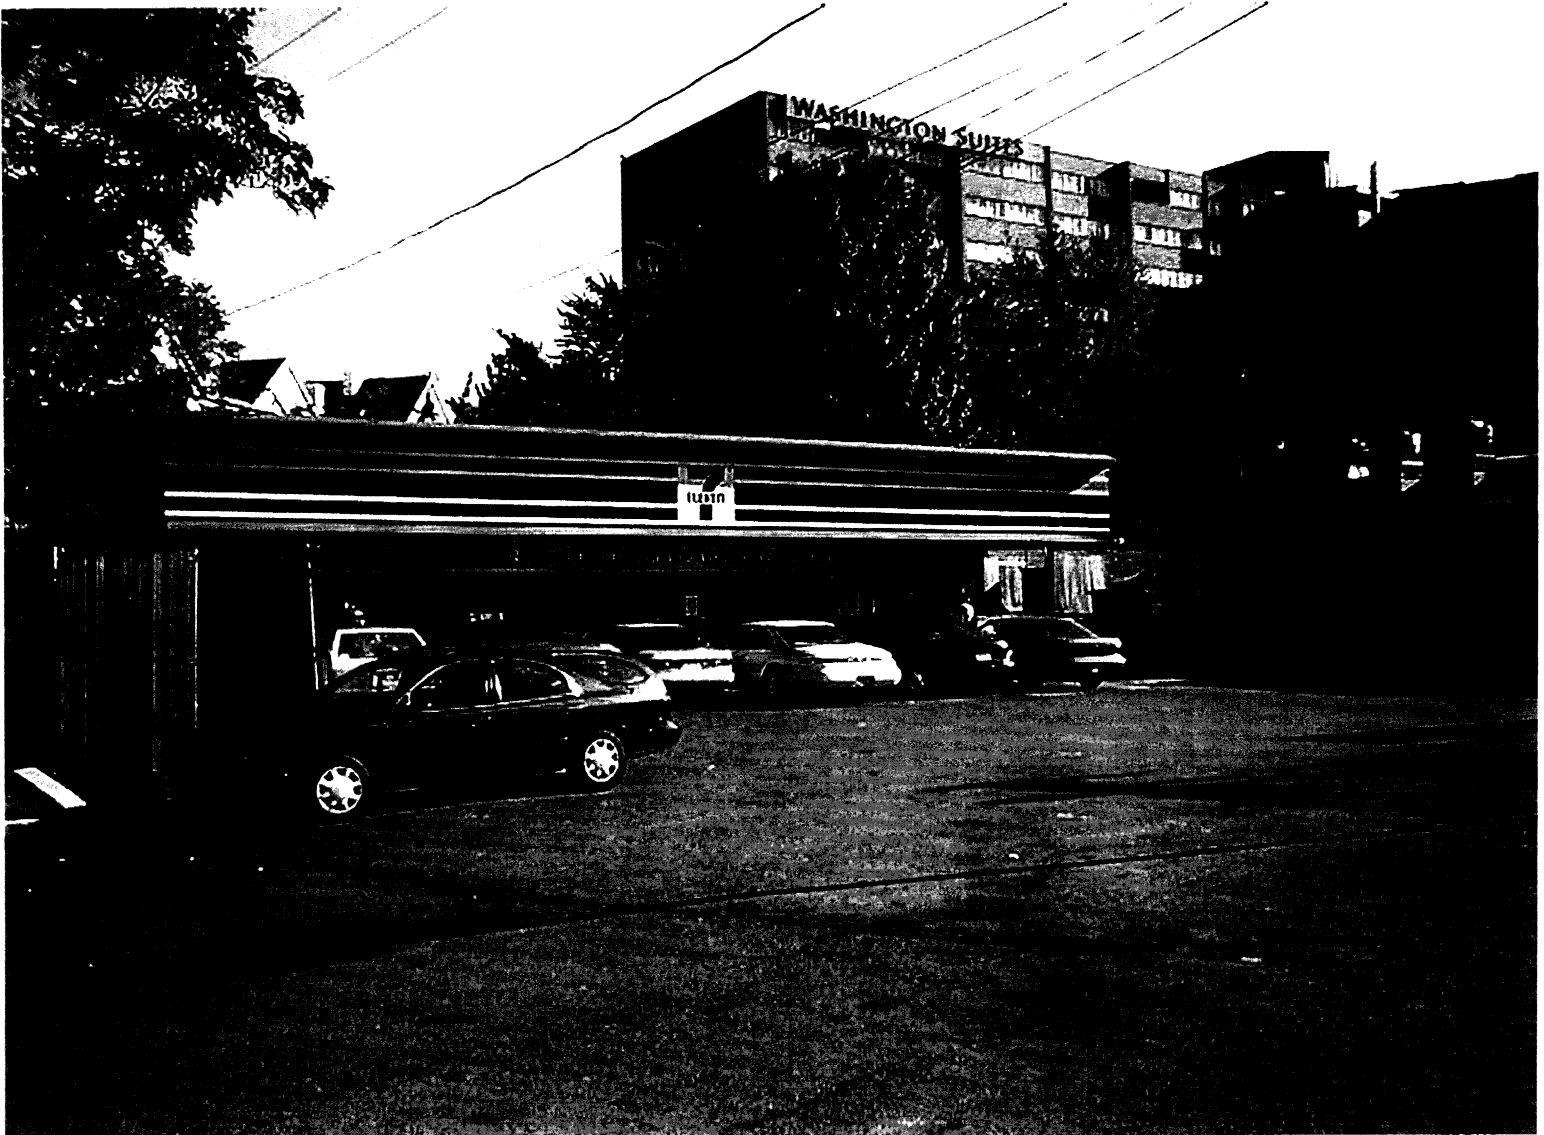

7-ELEVEN
30 Reynolds Street South


View across parking lot.

our own work

INTERIOR PLAN

SYMBOL LEGEND




- A = POINT OF SALE (CASH REGISTER)
- B = LOTTO MACHINE
- C = DROP SAFE
- D = LOTTO GLASS
- E = ROLLER GRILL, (2 ft OR 3 ft)
- F = BAKERY STIX GRILL
- G = CHILI CHEESE
- H = NACHO RACK
- I = HOT TEA POT
- J = CAFE COOLER
- K = HOT CHOCOLATE
- L = CAPPUCCINO-SPECIALTY COFFEE
- M = COFFEE 4 WAY SYSTEM
- N = COFFEE BEAN GRINDER
- O = COFFEE-HOT CHOCOLATE
- P = COFFEE BREWER, 4 POTS
- Q = MICROWAVE OVEN
- R = CONVECTION OVEN
- S = HEAT LAMP
- T = FOOD WARMER
- U = HEAT LAMP
- V = CONDIMENTS, (SMALL/LARGE)
- W = COFFEE CONDIMENT TRAY

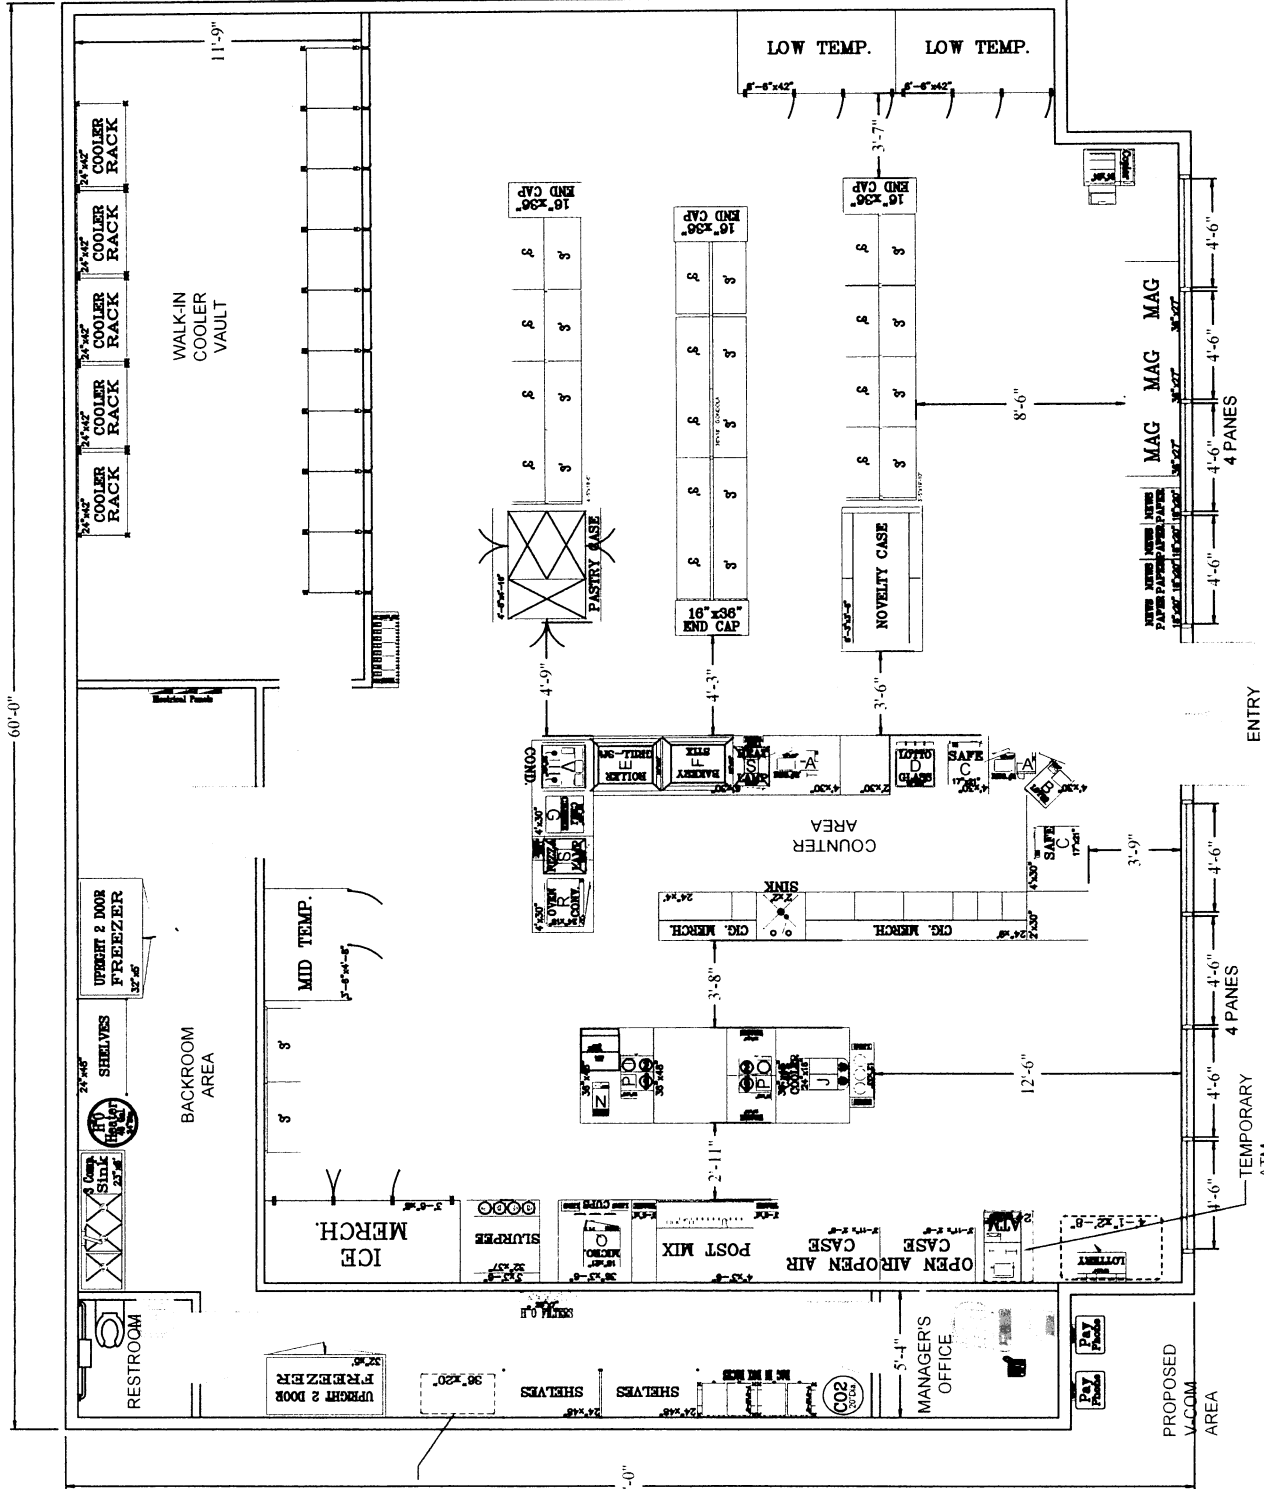

7-11 Store # 10782 Market # 2554
 30 S. Reynolds St. @ Duke St.
 Arlington, VA 22304

THIS IS NOT A LEGAL DOCUMENT. THE INTENT IS TO SHOW CURRENT EQUIPMENT CONFIGURATION

12' X 10'
DUMPSTER

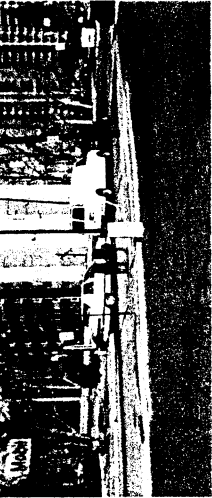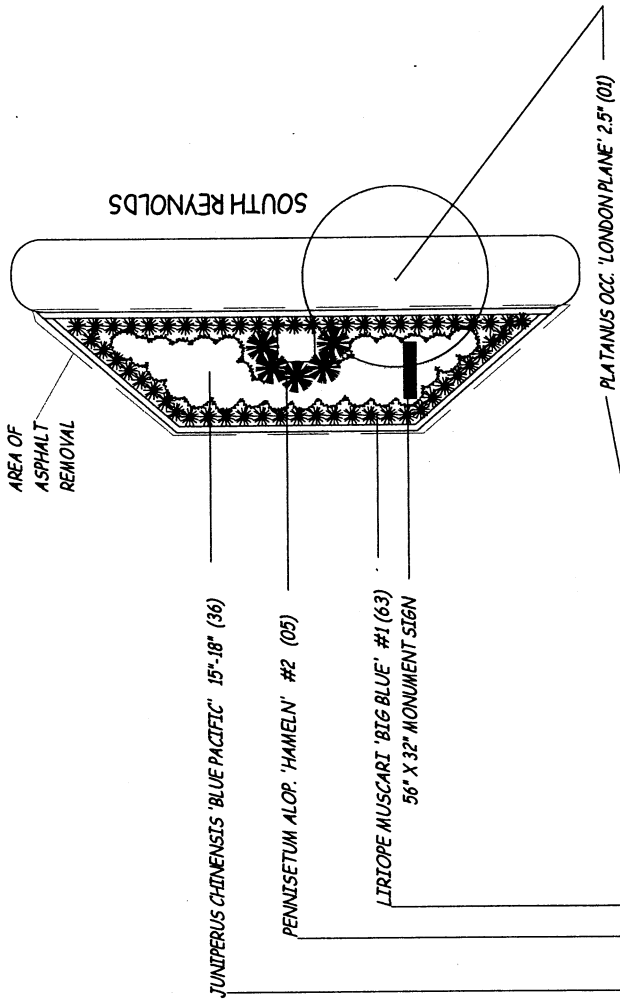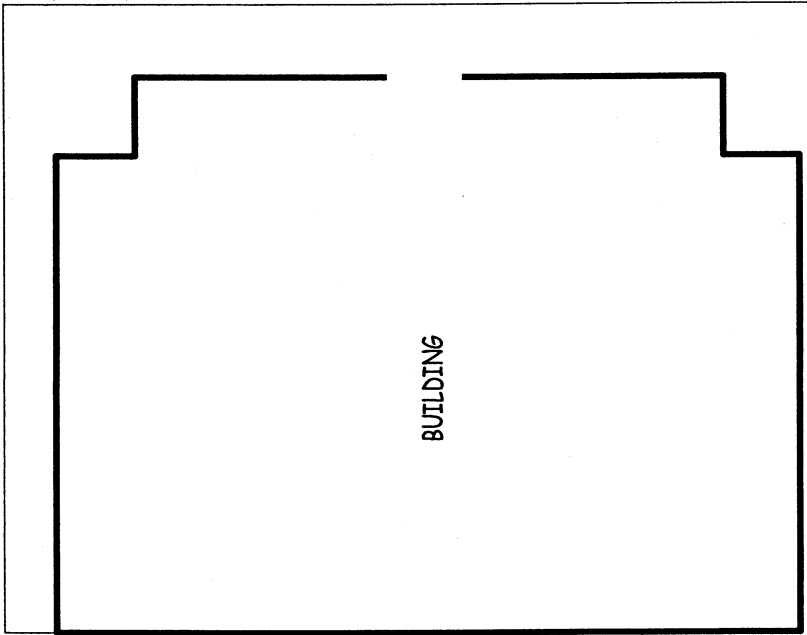

7-11 STORE #10782

LANDSCAPE DESIGN PLAN

SCALE: 1" = 1'-0"

DATE: 02-02-04

DWN. NAME: PLANVIEW10782.TCW



DWN. BY: R.P.RINKER

NEW Mansard Roof Structure with Asphalt Shingles

NEW Mouldings and Trim

EXISTING BRICK

EXISTING STOREFRONT

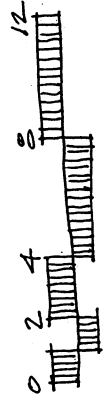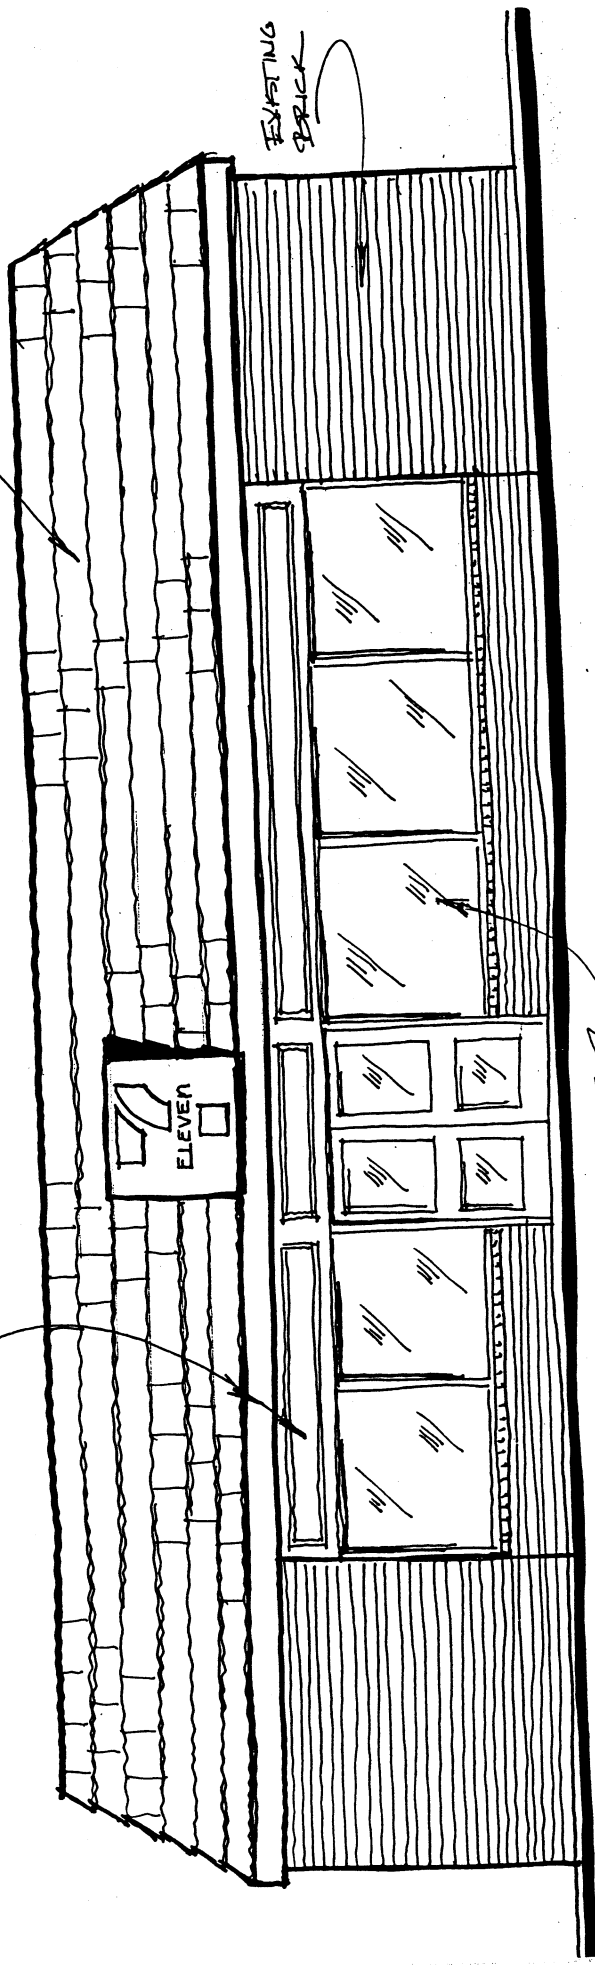

SCALE:

Front Elevation

Scale: 1/4" = 1'-0"

7-Eleven Store

10782 - South Reynolds Street